


# DEVELOPMENT APPLICATION

All dimensions to be checked on site, written dimensions only to be used. Do not scale from drawings. Copyright of the design shown herein is retained by the Architect. Written authority is required for any reproduction.



1 3D VIEW 1

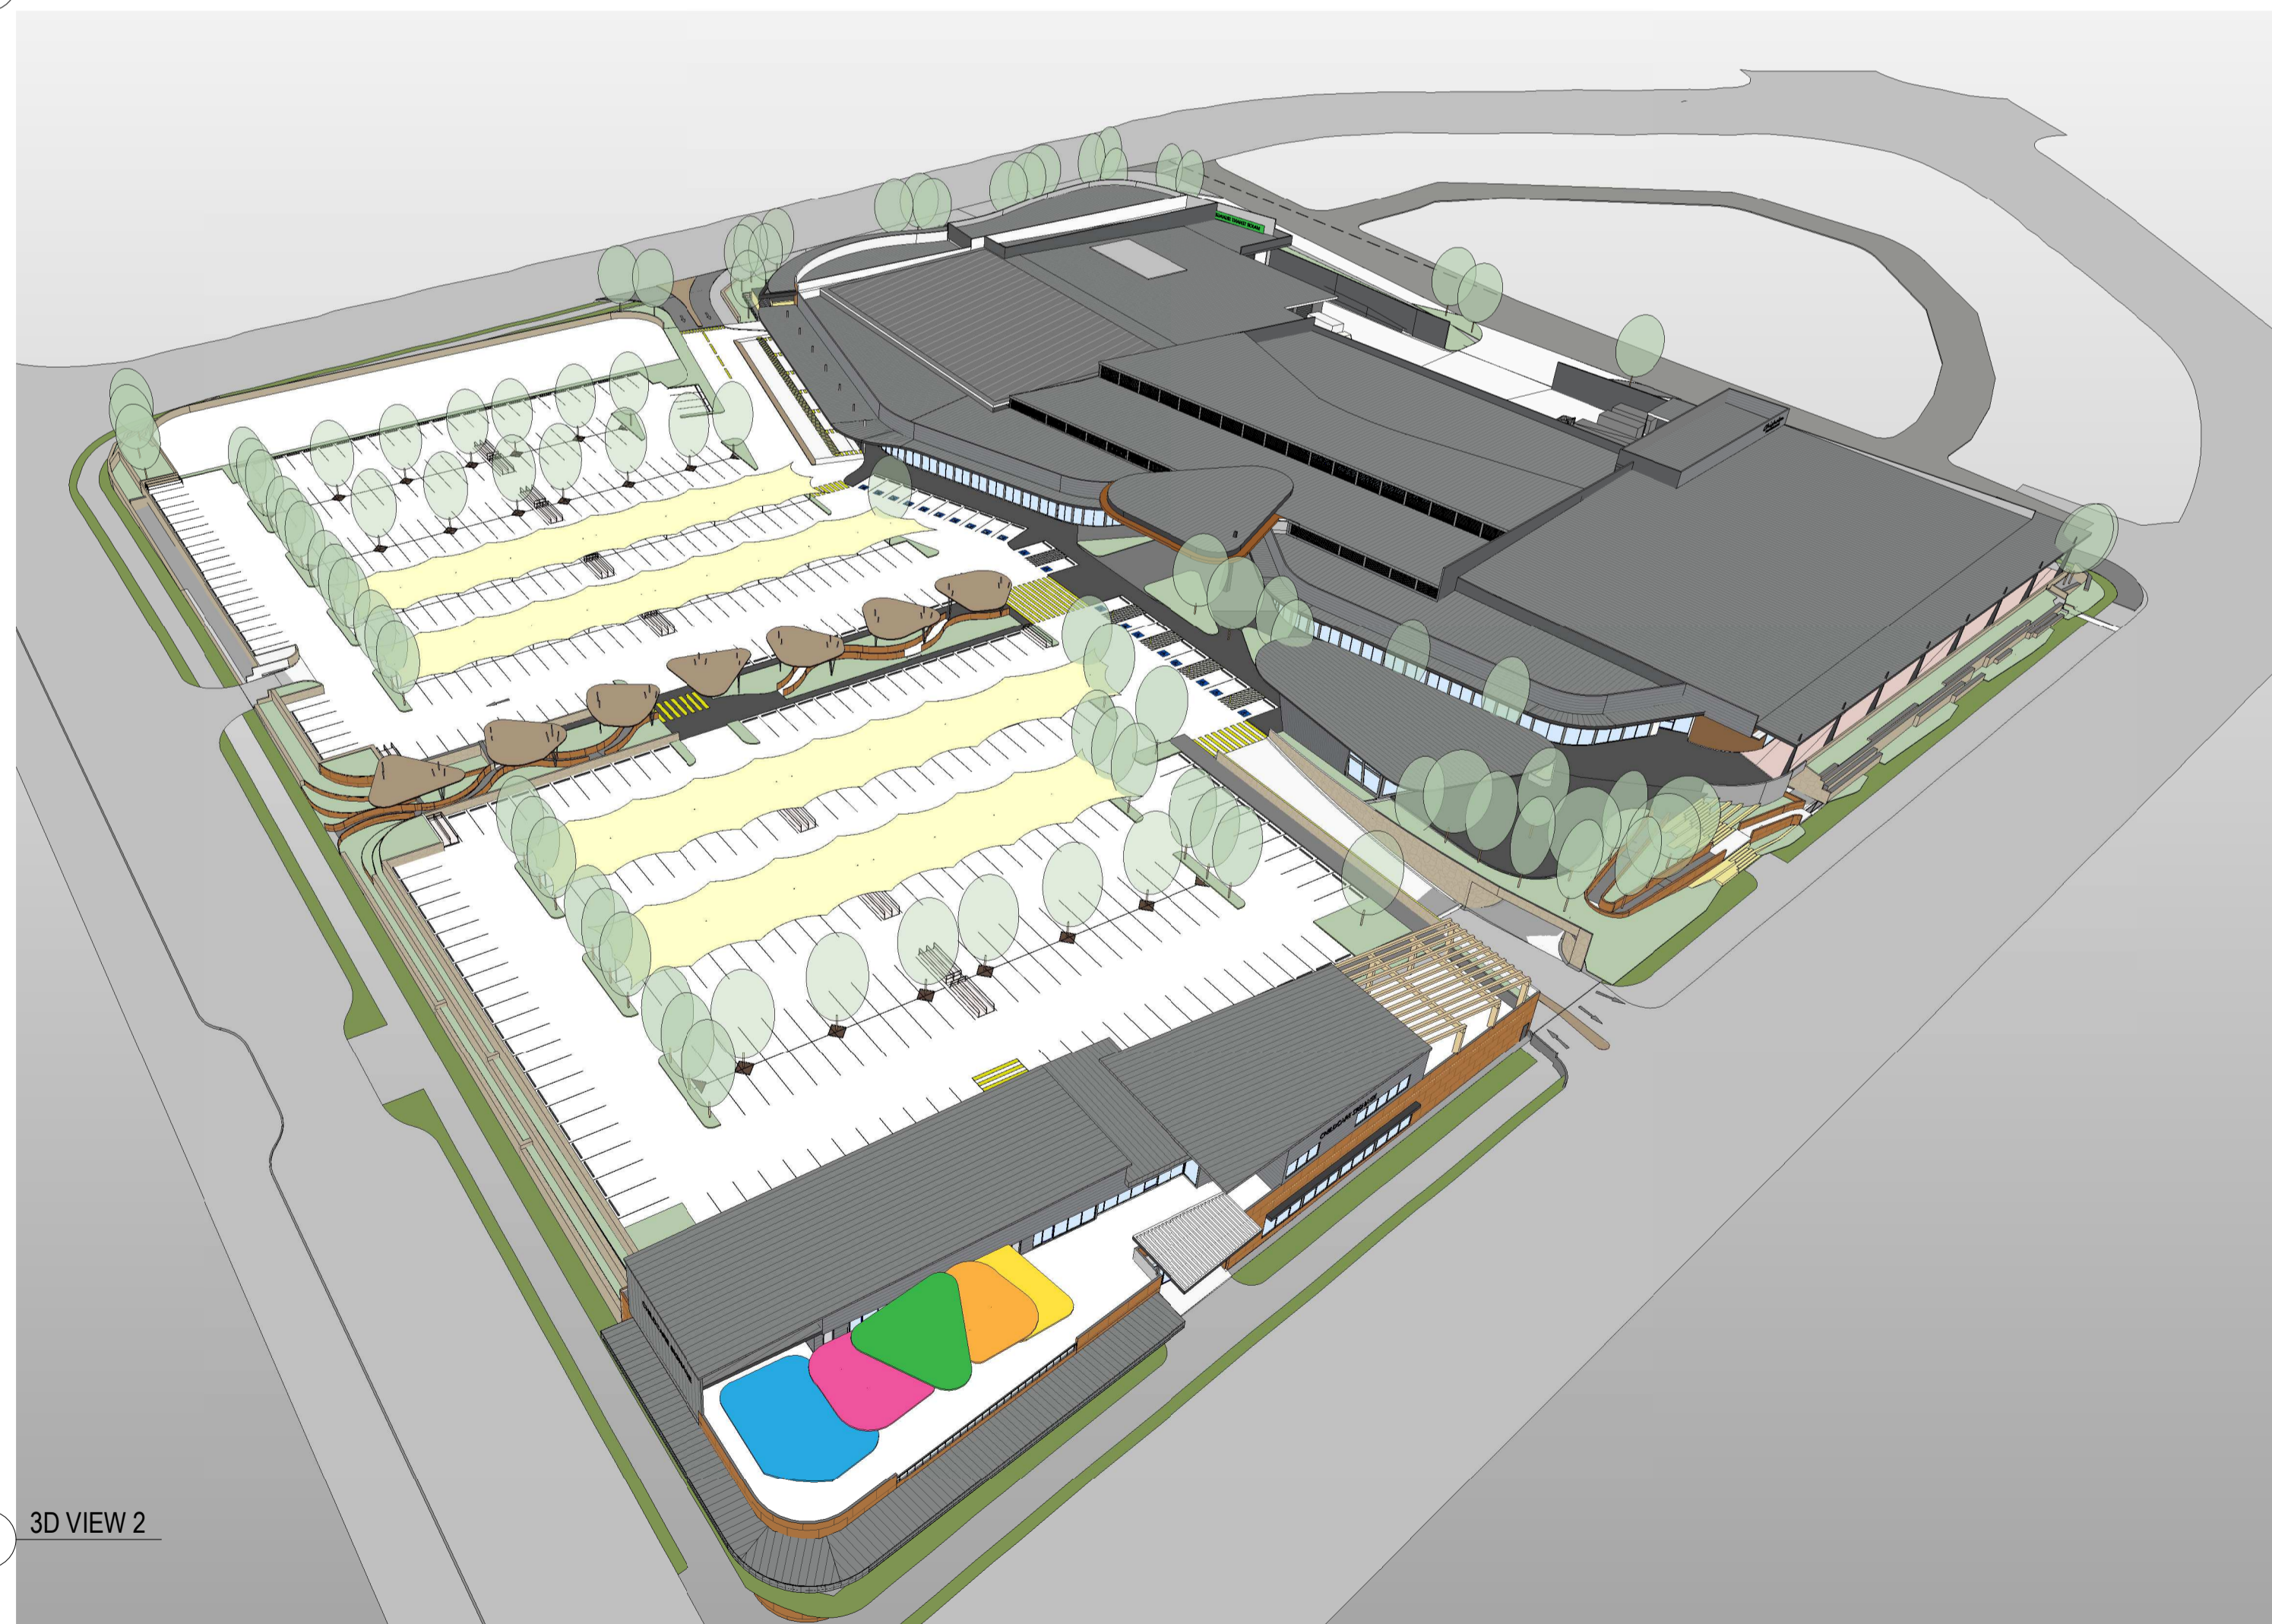

2 3D VIEW 2



**CHISHOLM SHOPPING CENTRE**  
HERITAGE DRIVE  
CHISHOLM, NSW 2322, AUSTRALIA

ISSUE	DATE	DESCRIPTION
A	13.12.21	DA ISSUE

3D VISUALIZATION


**A80.01 DA - A**  
1:NTS @ A1  
1:NTS @ A3

82 Alexander Street  
Crows Nest, NSW 2065  
ABN 43 092 960 499  
T +61 2 9437 0511  
[www.bngrouponline.com](http://www.bngrouponline.com)



# DEVELOPMENT APPLICATION

All dimensions to be checked on site, written dimensions only to be used. Do not scale from drawings. Copyright of the design shown herein is retained by the Architect. Written authority is required for any reproduction.

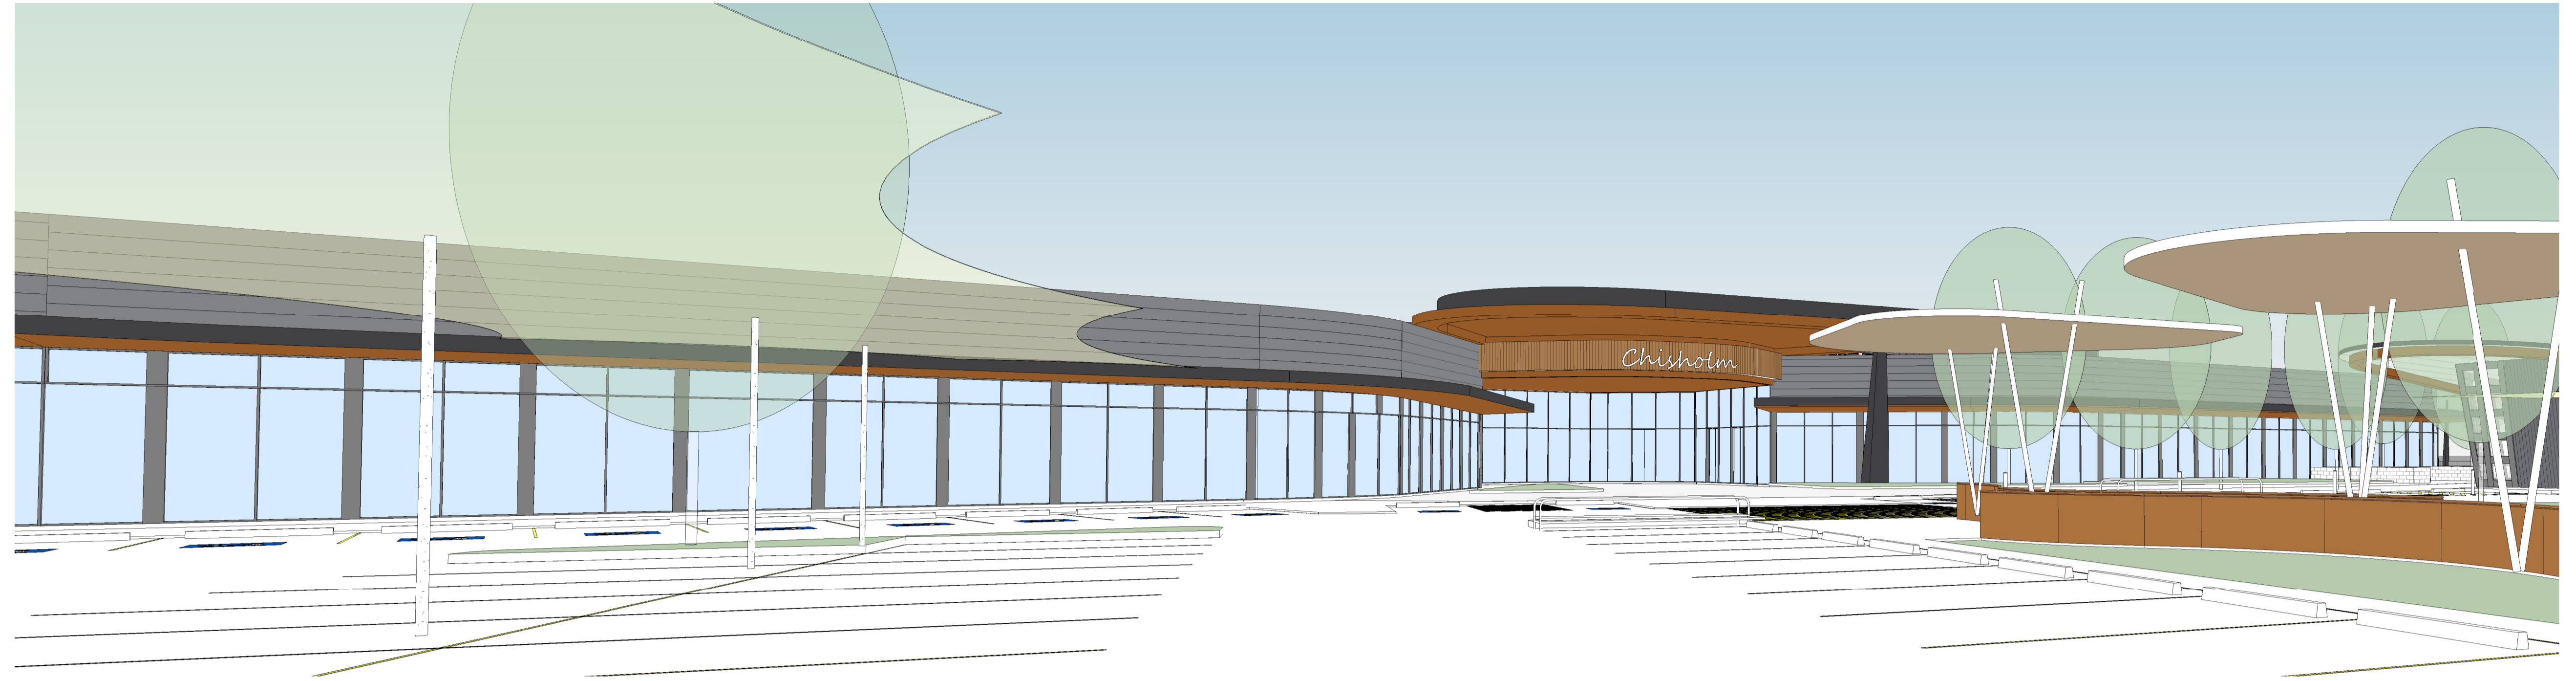


1 PERSPECTIVE 1




2 PERSPECTIVE 2

# DEVELOPMENT APPLICATION

All dimensions to be checked on site, written dimensions only to be used. Do not scale from drawings. Copyright of the design shown herein is retained by the Architect. Written authority is required for any reproduction.

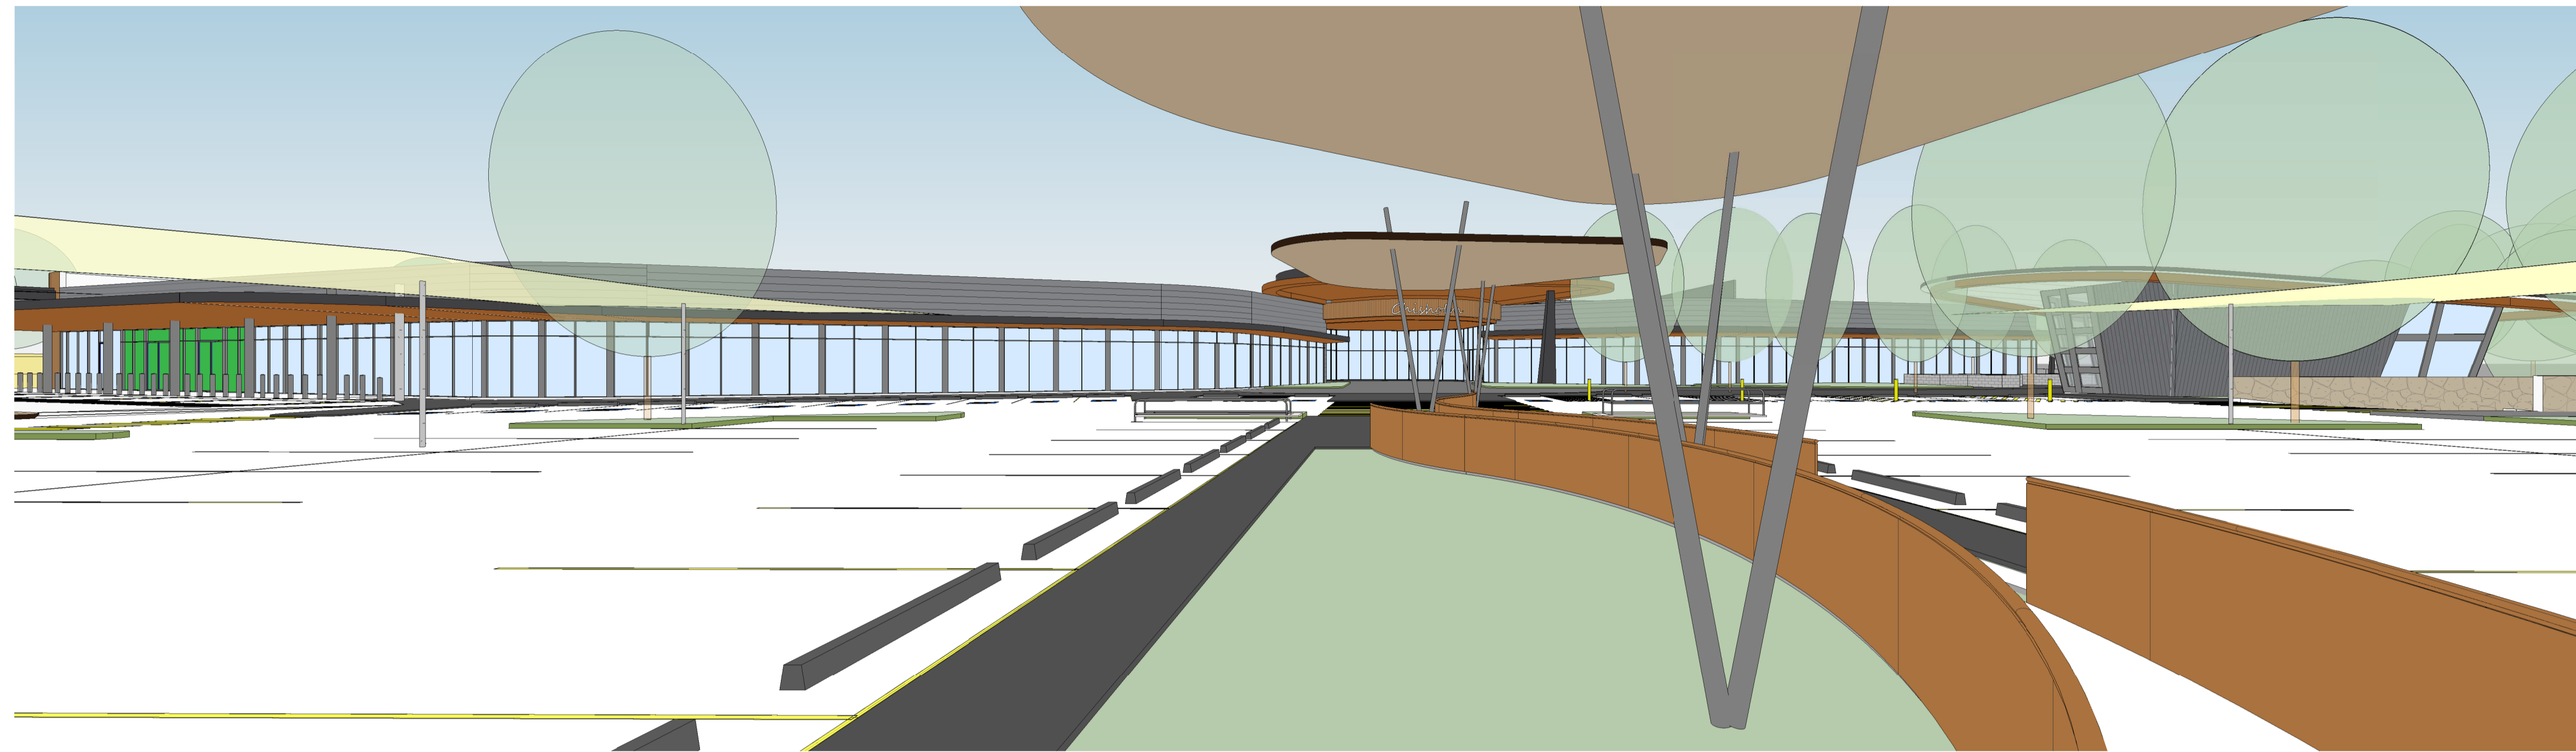

1 PERSPECTIVE 1

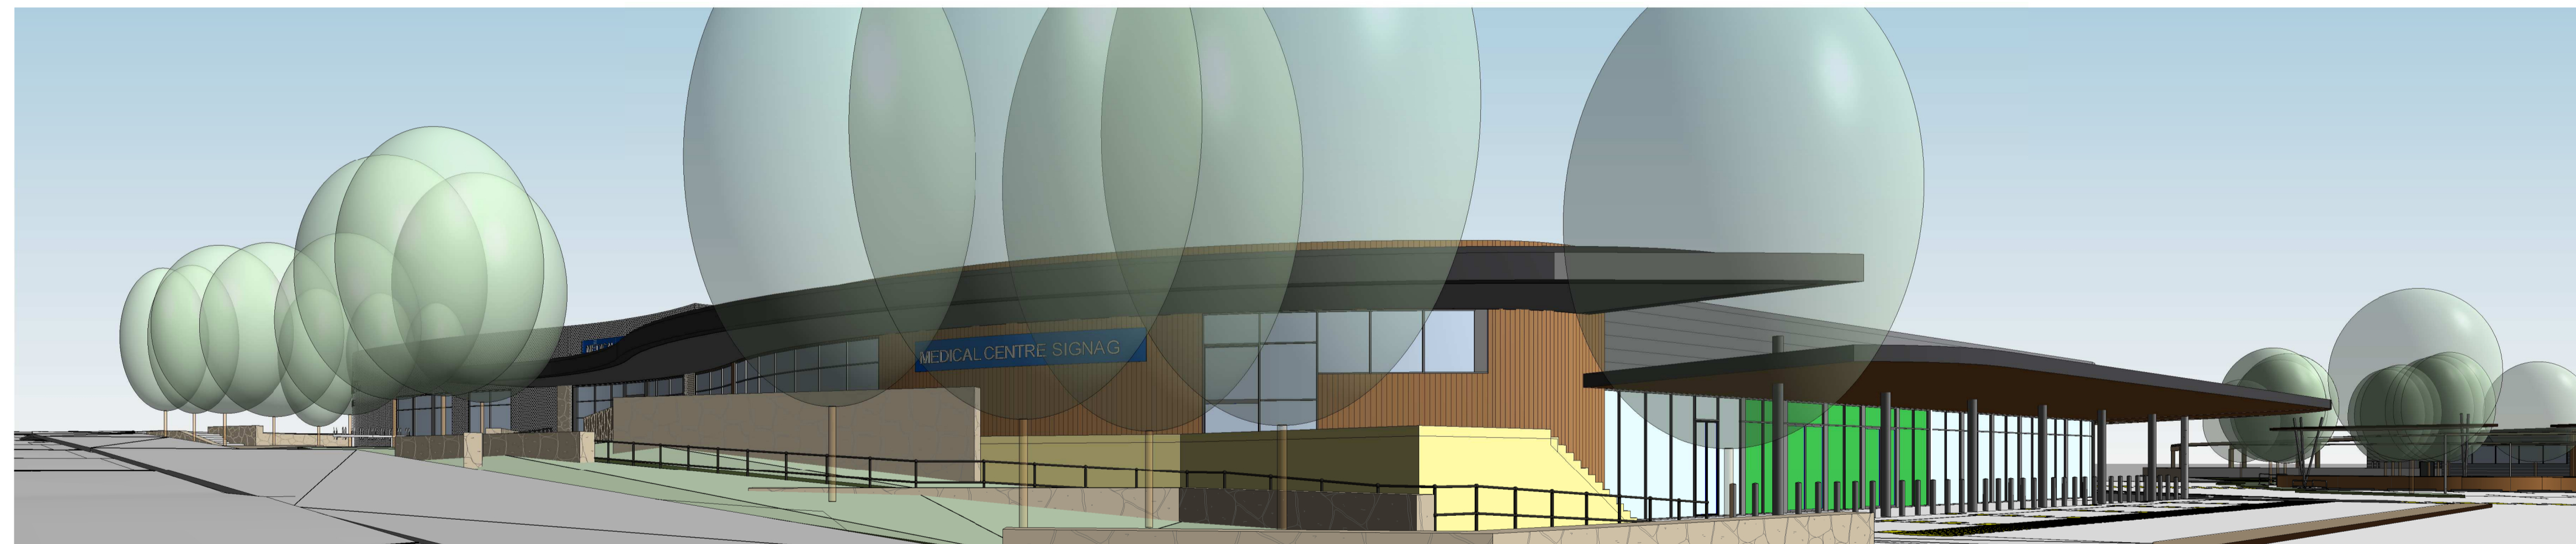

2 PERSPECTIVE 2