


# Appendix G

HWC Stamped Plan



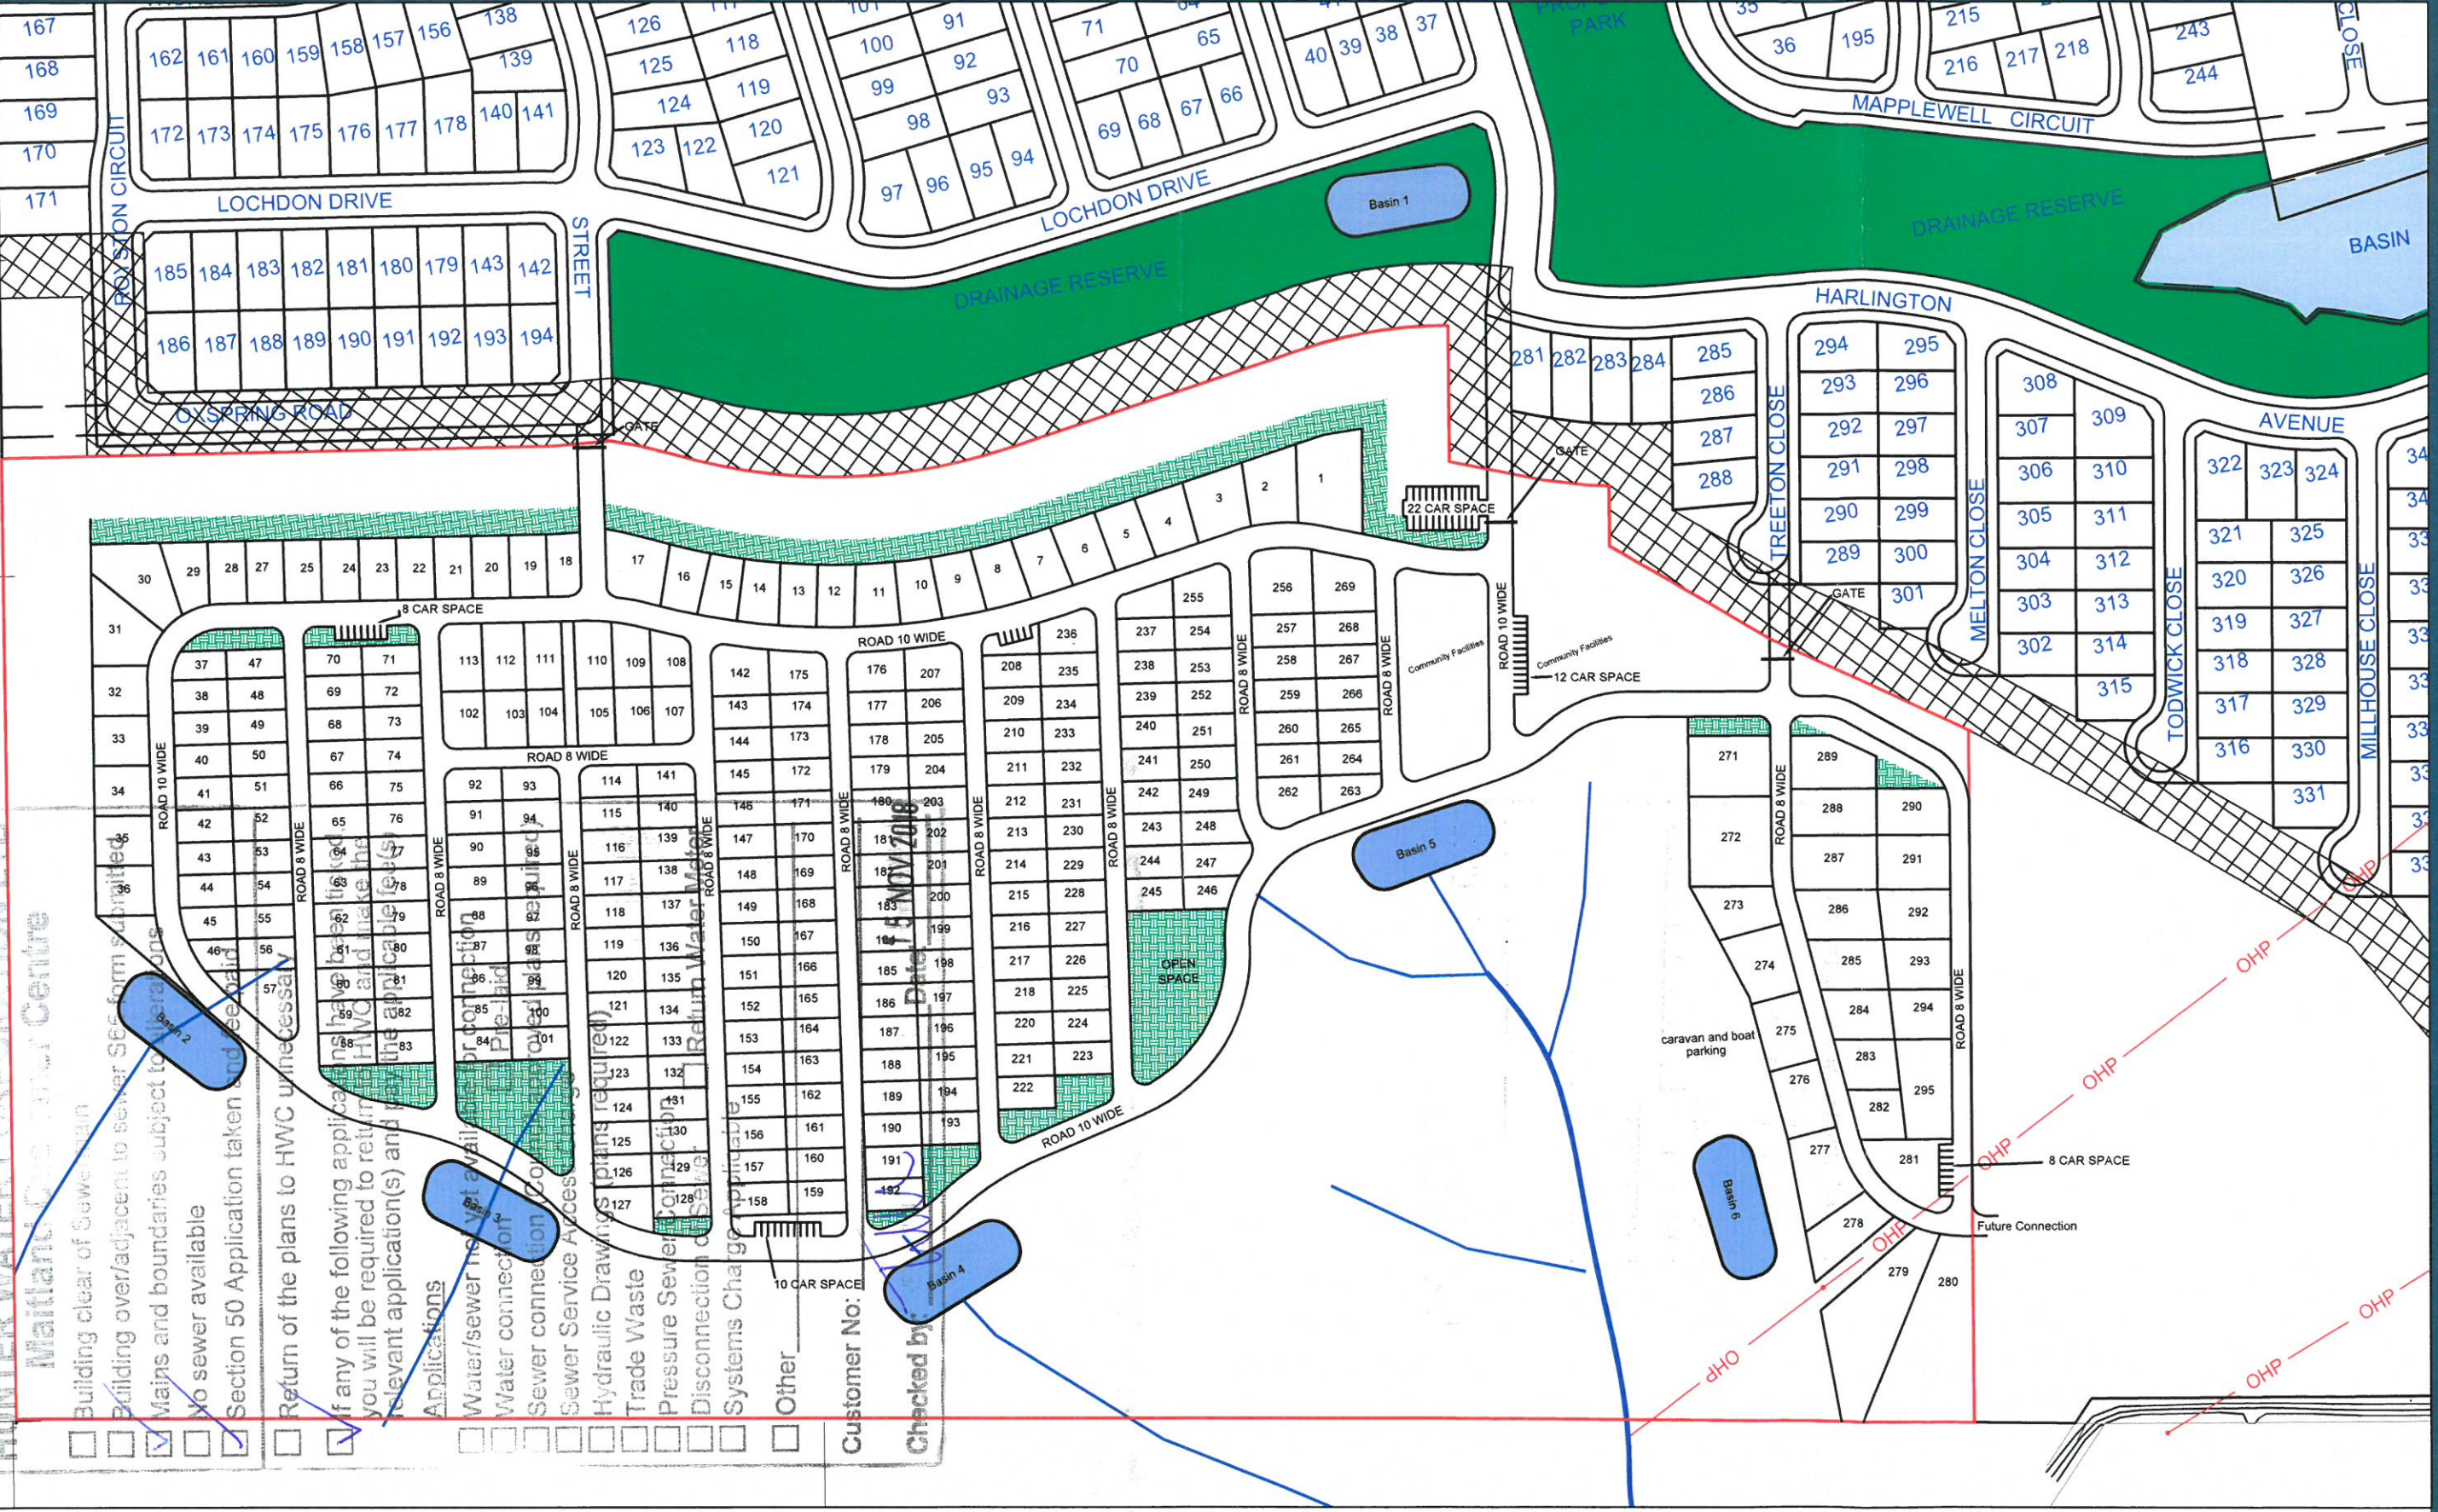

**HUNTER WATER CORPORATION LTD**  
**Maitland Sewerage Treatment Centre**

Building clear of Sewer main  
 Building over/adjacent to sewer S65 form submitted  
 Mains and boundaries subject to Section 50 Application taken and retained  
 No sewer available  
 Return of the plans to HWC upon Cessay

If any of the following applications have been ticked you will be required to return HWC and make the relevant application(s) and pay the applicable fees


**Applications**

Water/sewer main (at a wall) pre-laid  
 Sewer connection (at a wall) pre-laid  
 Sewer Service Access  
 Hydraulic Drawings (plans required)  
 Trade Waste  
 Pressure Sewer Connection  
 Disconnection of Sewer  
 Systems Charge (Applicable)  
 Other

Customer No: \_\_\_\_\_  
 Checked by: \_\_\_\_\_ Date: 1 NOV 2018

- LANDSCAPE AREA
- APZ DA.....
- DRAINAGE RESERVE DA.....
- OHP OVERHEAD POWER
- CREEK LINES
- PROPOSED DETENTION BASIN

TITLE: PROPOSED LIFE STYLE VILLAGES  
 OFF WOLLOMBI ROAD FARLEY  
 OVERALL PLAN

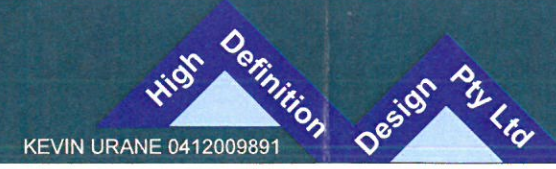

Date: 25.09.18	Scale: 1:2500 A3	Designed: KU	Project No: HD228
Cad Ref: HD228 R3			
3 AMEND LAYOUT	KU	08.11.18	Drawing No: HD01
2 AMEND LAYOUT	KU	07.11.18	Revision: 3
1 CLIENT ISSUE	KU	25.09.18	
No	Amendment	Drawn	Date