




EASTERN ELEVATION

1:100




WESTERN ELEVATION

1:100

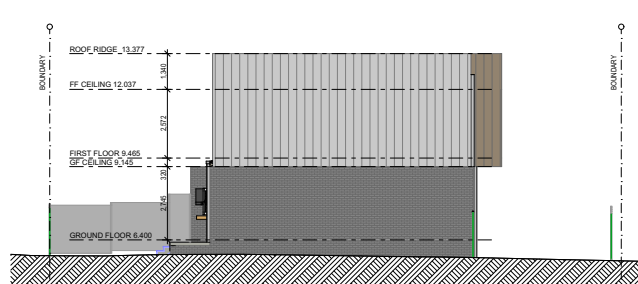

SOUTHERN ELEVATION


1:100

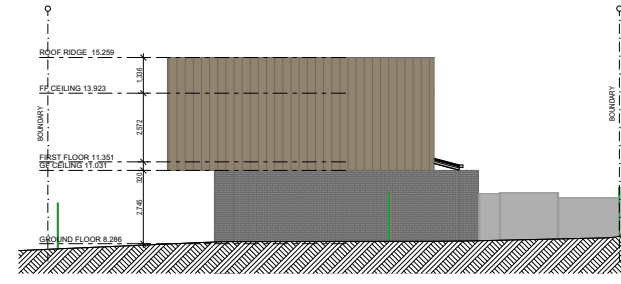

NORTHERN ELEVATION

1:100

FLOOD NOTES:
MIN FFL 6.4M
6.9M AHD PLUS 500MM FREEBOARD

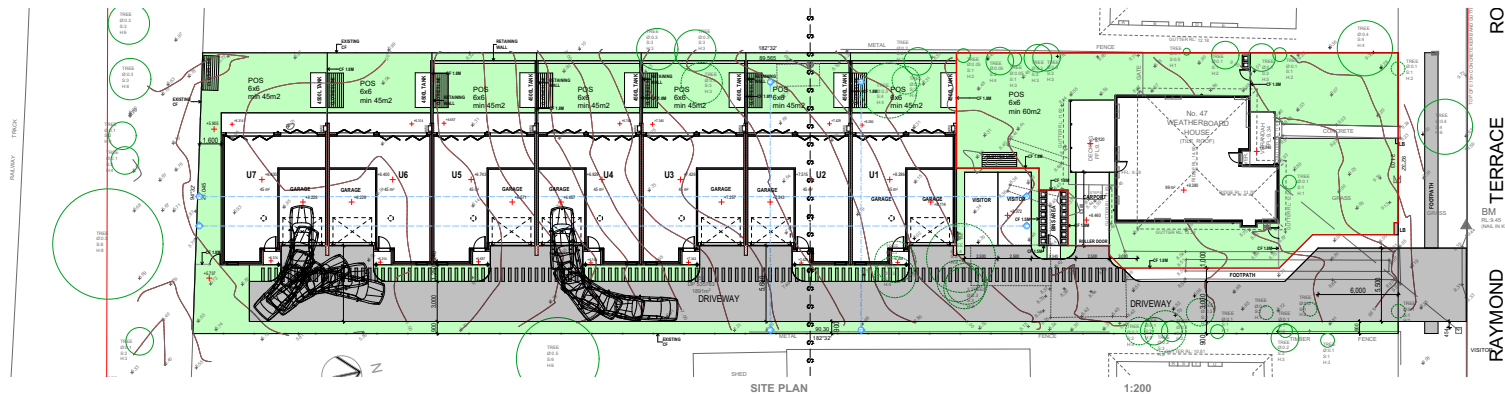

SITE PLAN

1:200