

8 Edward Street, Morpeth,  
NSW, 2321

## Site Plan Zoomed Out



- Stormwater
- Proposed Rainwater Tanks
- Proposed Alterations and Additions
- Proposed Farm Shed
- Setbacks
- Site Boundaries



0 50 100 m




Disclaimer: While every effort is made to ensure this map is free of errors, there is no warranty that the map or its features are either spatially or temporally accurate or fit for a particular use. This map is provided without any warranty of any kind whatsoever, either express or implied. Reference should always be made to the Architectural Plans for site features, such as the building footprint.

Job No: J002631

Date: 09/01/2023




nearmap  
current : clear : change

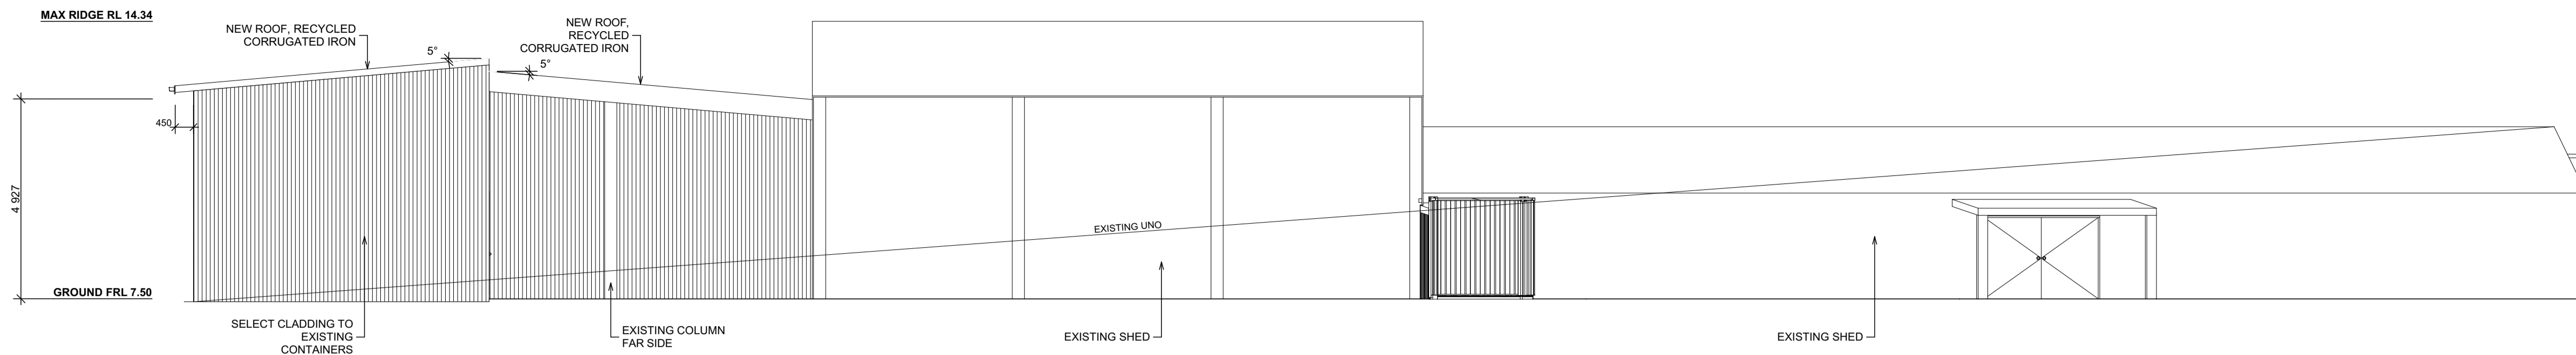


**NORTH ELEVATION**

1:100 @ A1  
1:200 @ A3  
EXISTING SHEDS & EXTENSIONS

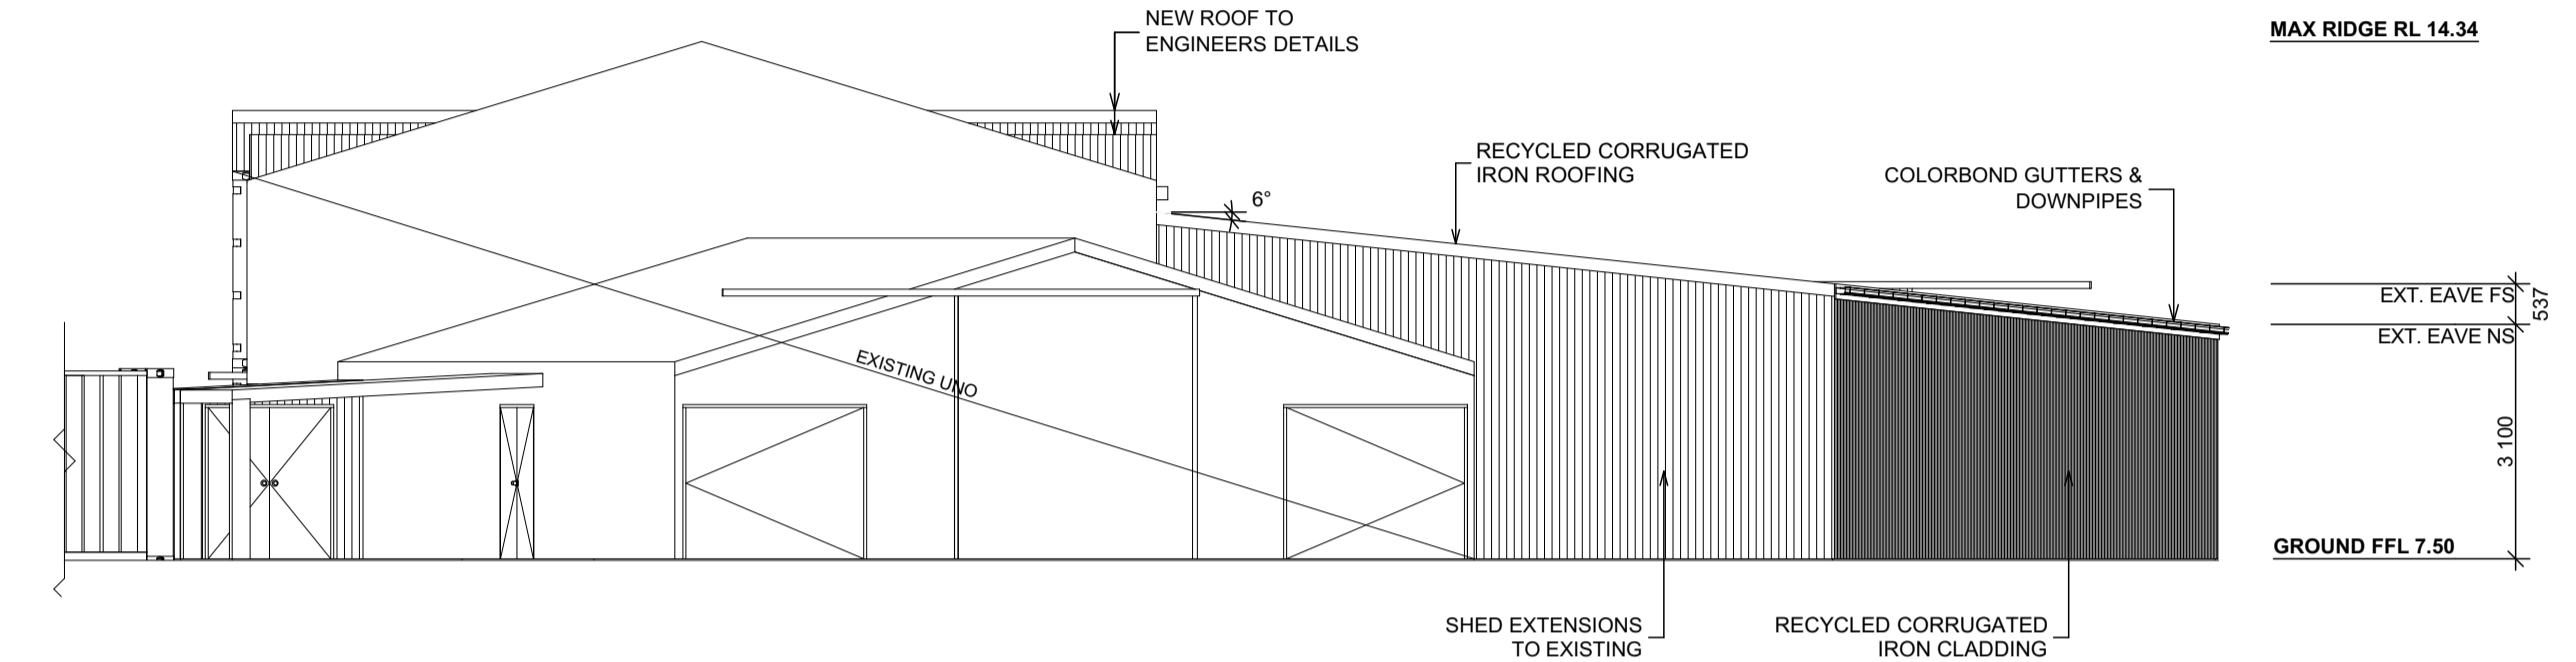


**WEST ELEVATION**

1:100 @ A1  
1:200 @ A3  
EXISTING SHEDS & EXTENSIONS

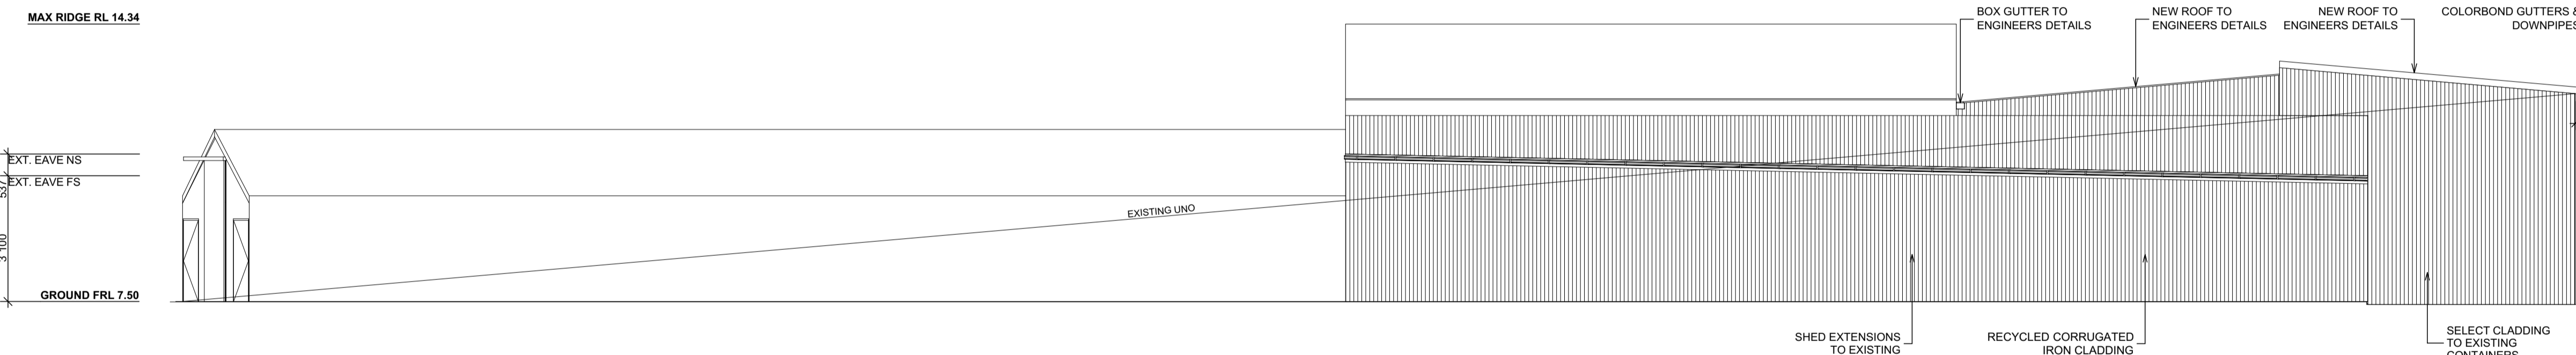

**SOUTH ELEVATION**

1:100 @ A1  
1:200 @ A3  
EXISTING SHEDS & EXTENSIONS

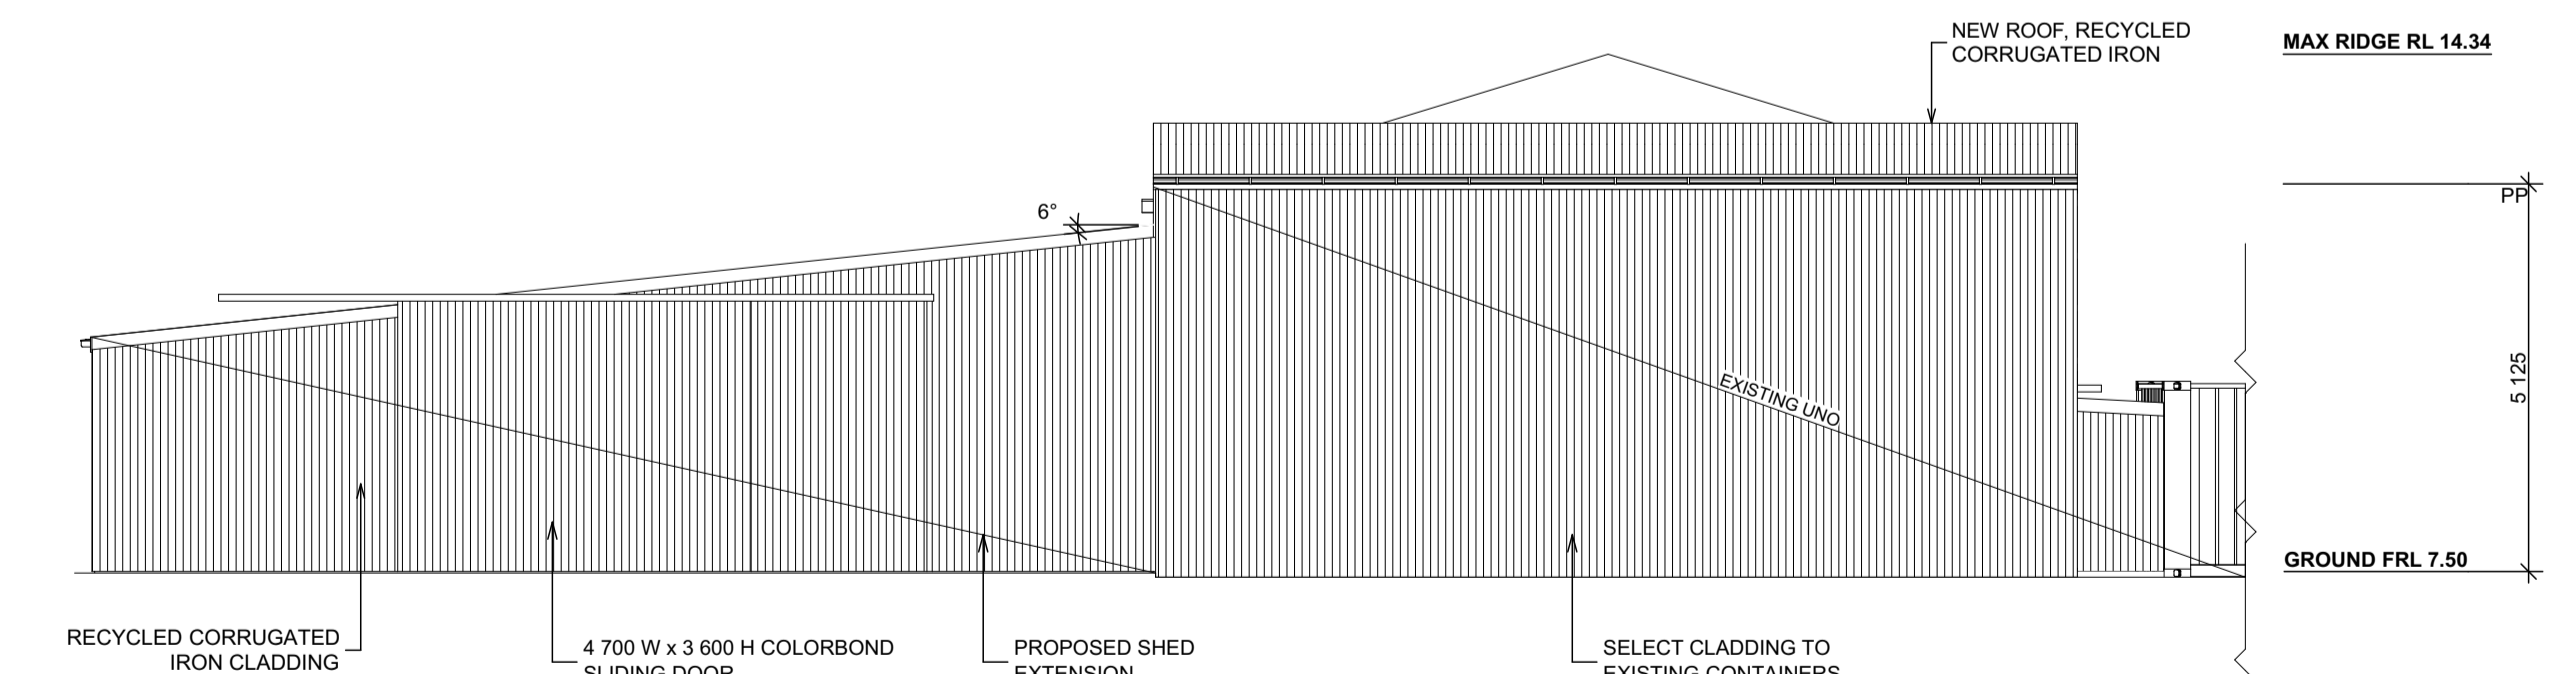

**EAST ELEVATION**

1:100 @ A1  
1:200 @ A3  
EXISTING SHEDS & EXTENSIONS



CONCEPT PLANS



**SORENSEN**  
DESIGN & PLANNING

**S** CONTACT DETAILS  
Ph: (02) 4984 9955  
E: reception@sorensendesign.com.au  
W: www.sorensendesign.com.au

Suite 4/10 Yacaaba Street  
Nelson Bay NSW 2315  
1 Martin Place  
Sydney NSW 2000

PROJECT: PROPOSED ADDITIONS TO EXISTING SHED & NEW SHED AT LOT 2 DP708453; 8 EDWARDS STREET MORPETH





CLIENT: BOWE

TITLE: EXISTING SHED ELEVATIONS

FILE: 2203344 DATE: 2/11/2022 SHEET: 5 OF 6

THESE PLANS ARE SUBJECT TO COPYRIGHT

ISSUE	A	2/11/22 - INITIAL ISSUE
ISSUE		DETAILS

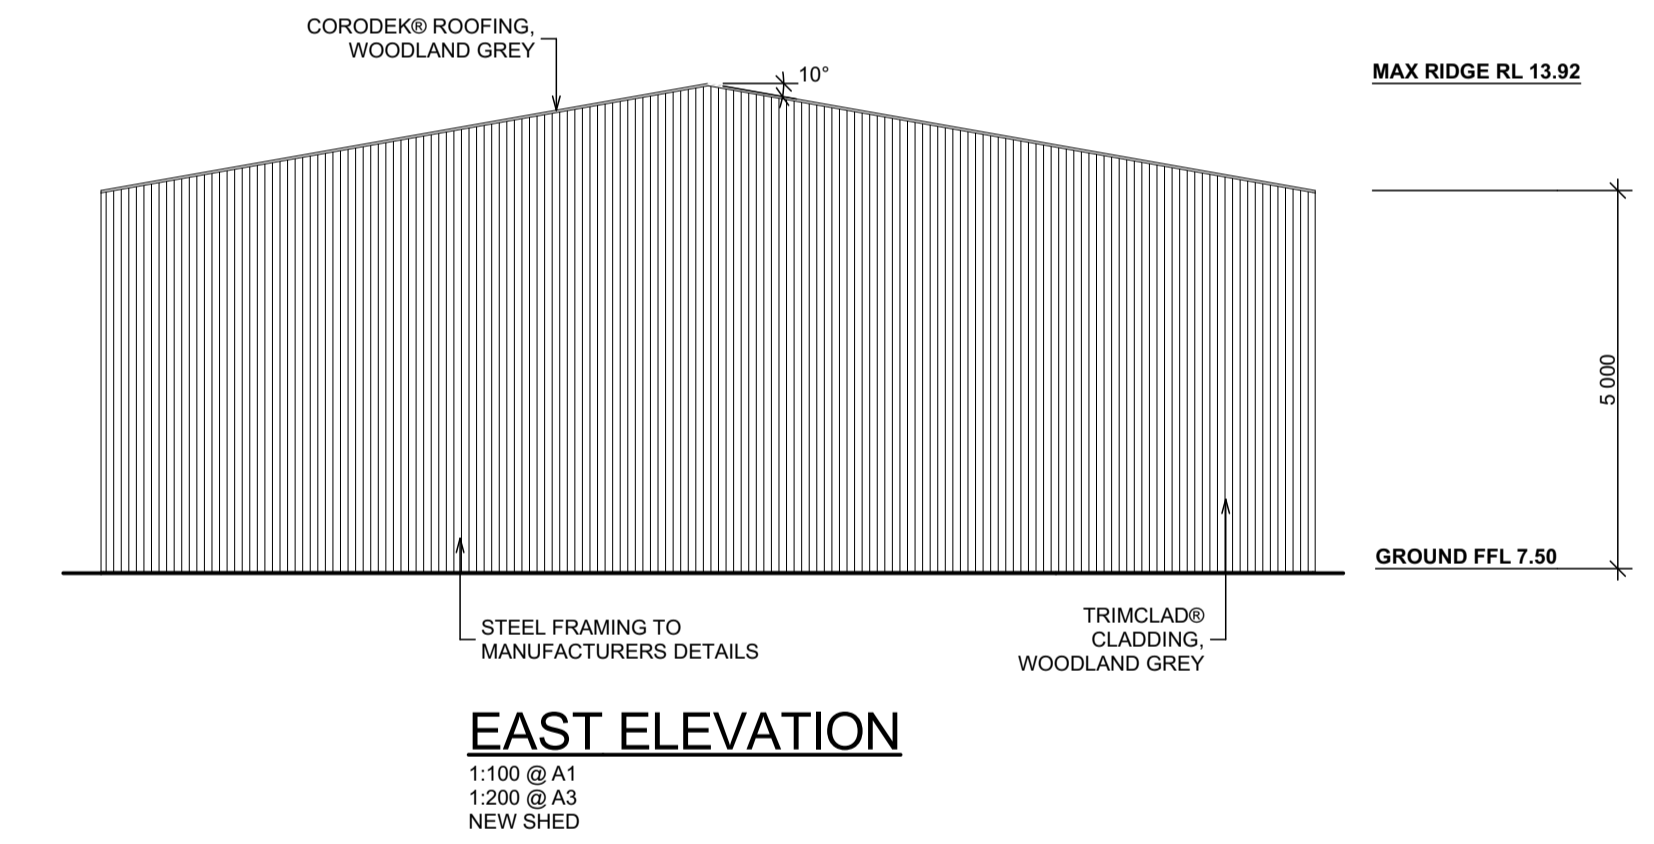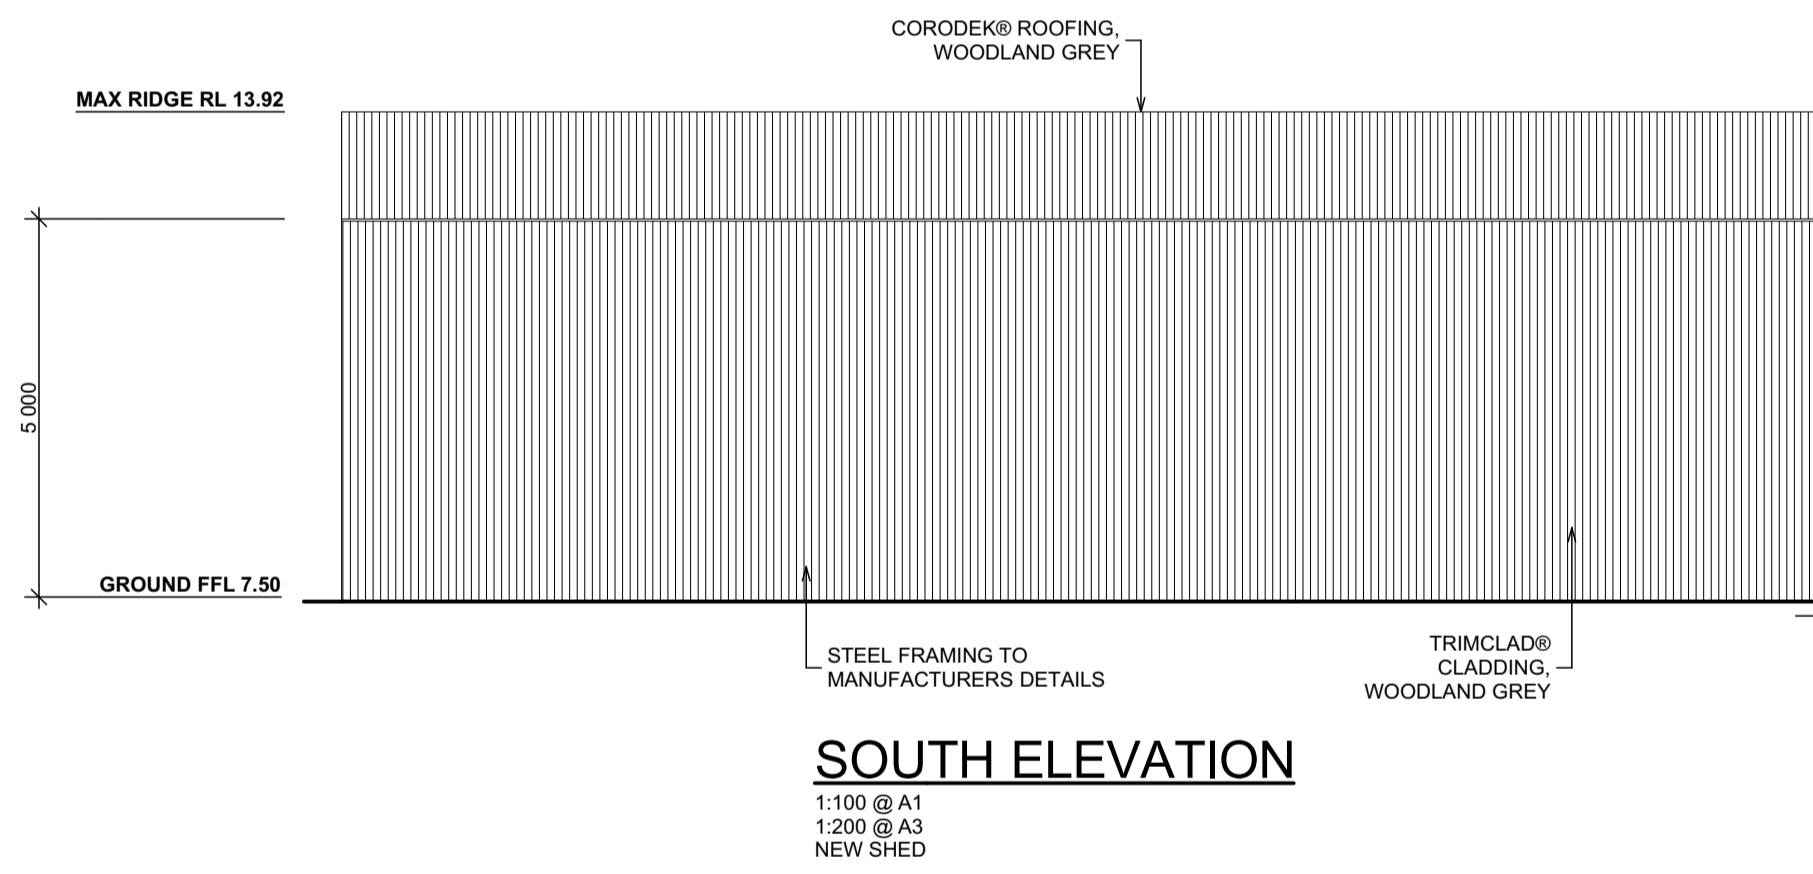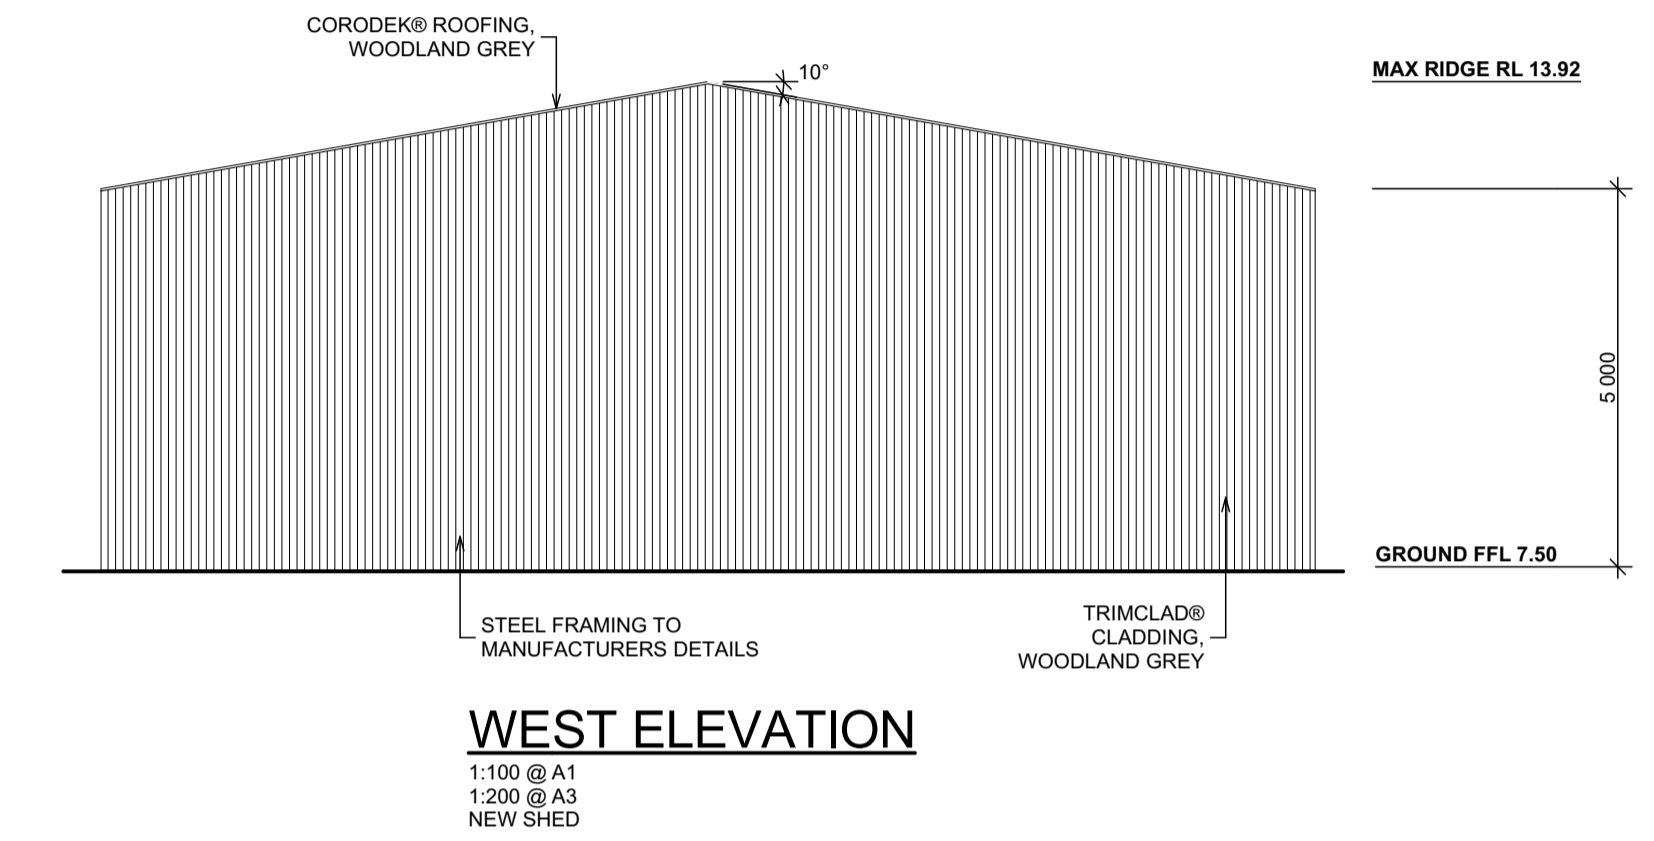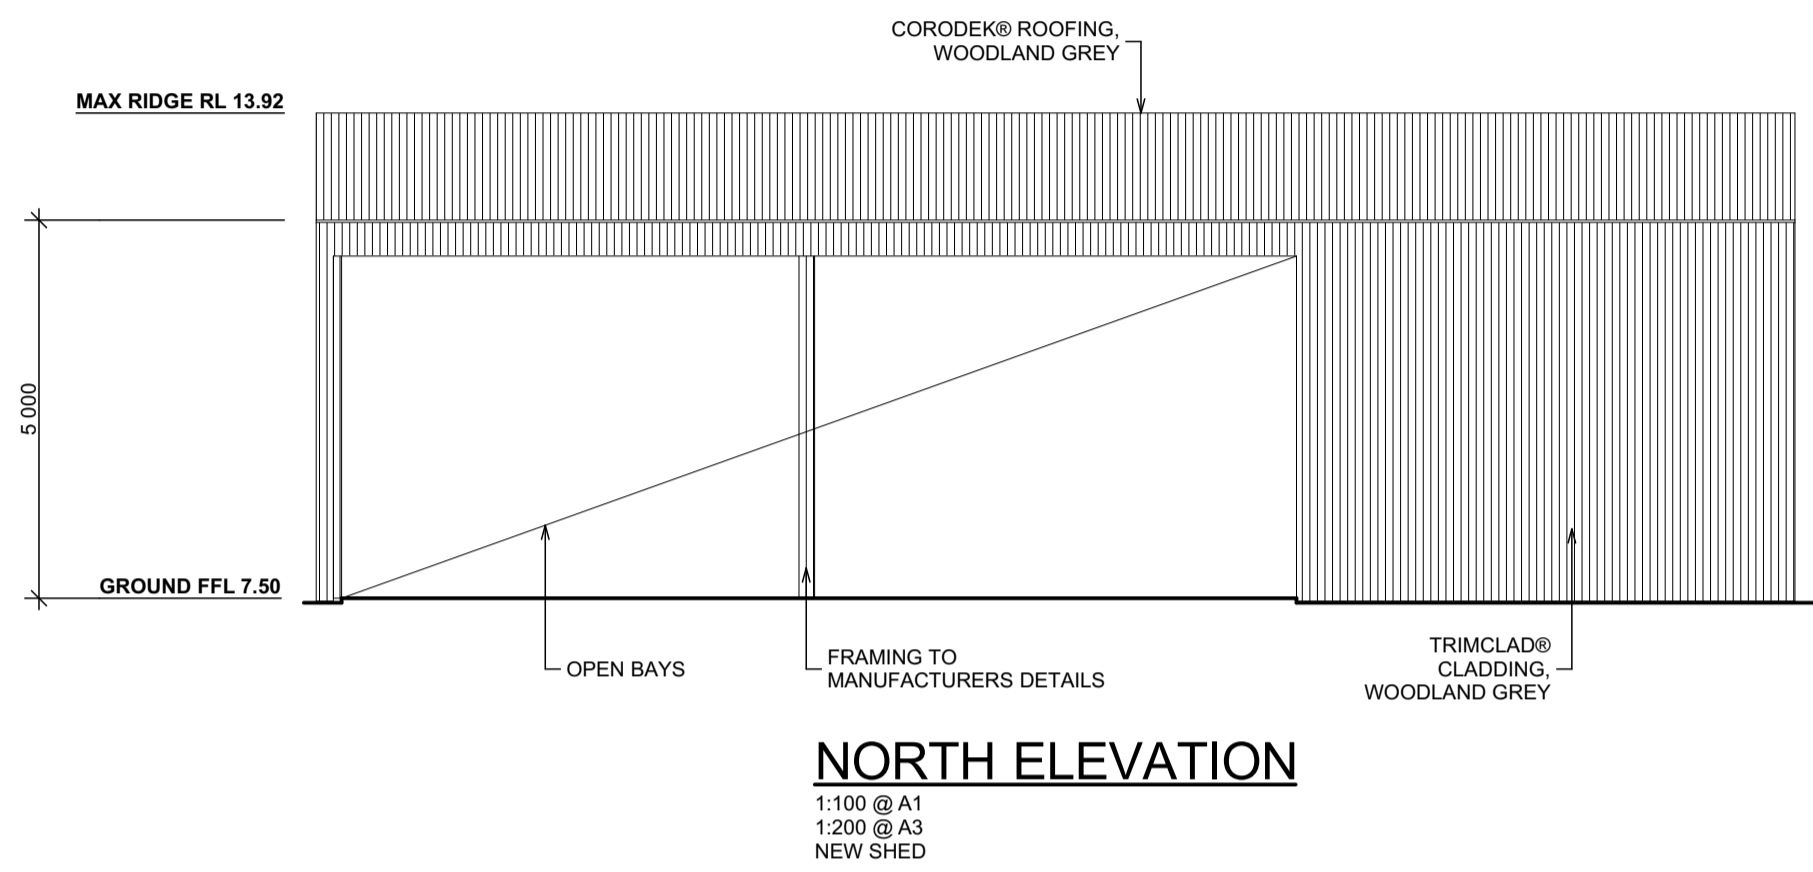

**NEW SHED FLOOR PLAN**  
 1:100 @ A1  
 1:200 @ A3  
 NOTE:  
 REFER TO DWG'S WSS223328 FOR CONSTRUCTION DETAILS



ISSUE	A	2/11/22 - INITIAL ISSUE
DETAILS		

**SORENSEN**  
 DESIGN & PLANNING

**S** CONTACT DETAILS  
 Ph: (02) 4984 9955  
 E: reception@sorensendesign.com.au  
 W: www.sorensendesign.com.au

Suite 4/10 Yacaaba Street  
 Nelson Bay NSW 2315  
 1 Martin Place  
 Sydney NSW 2000

PROJECT: PROPOSED ADDITIONS TO EXISTING SHED & NEW SHED AT LOT 2 DP708453; 8 EDWARDS STREET MORPETH

CLIENT: BOWE

TITLE: NEW SHED PLAN & ELEVATIONS

FILE: 2203344 DATE: 2/11/2022 SHEET: 6 OF 6

THESE PLANS ARE SUBJECT TO COPYRIGHT