




DP 280039  
M.G.A

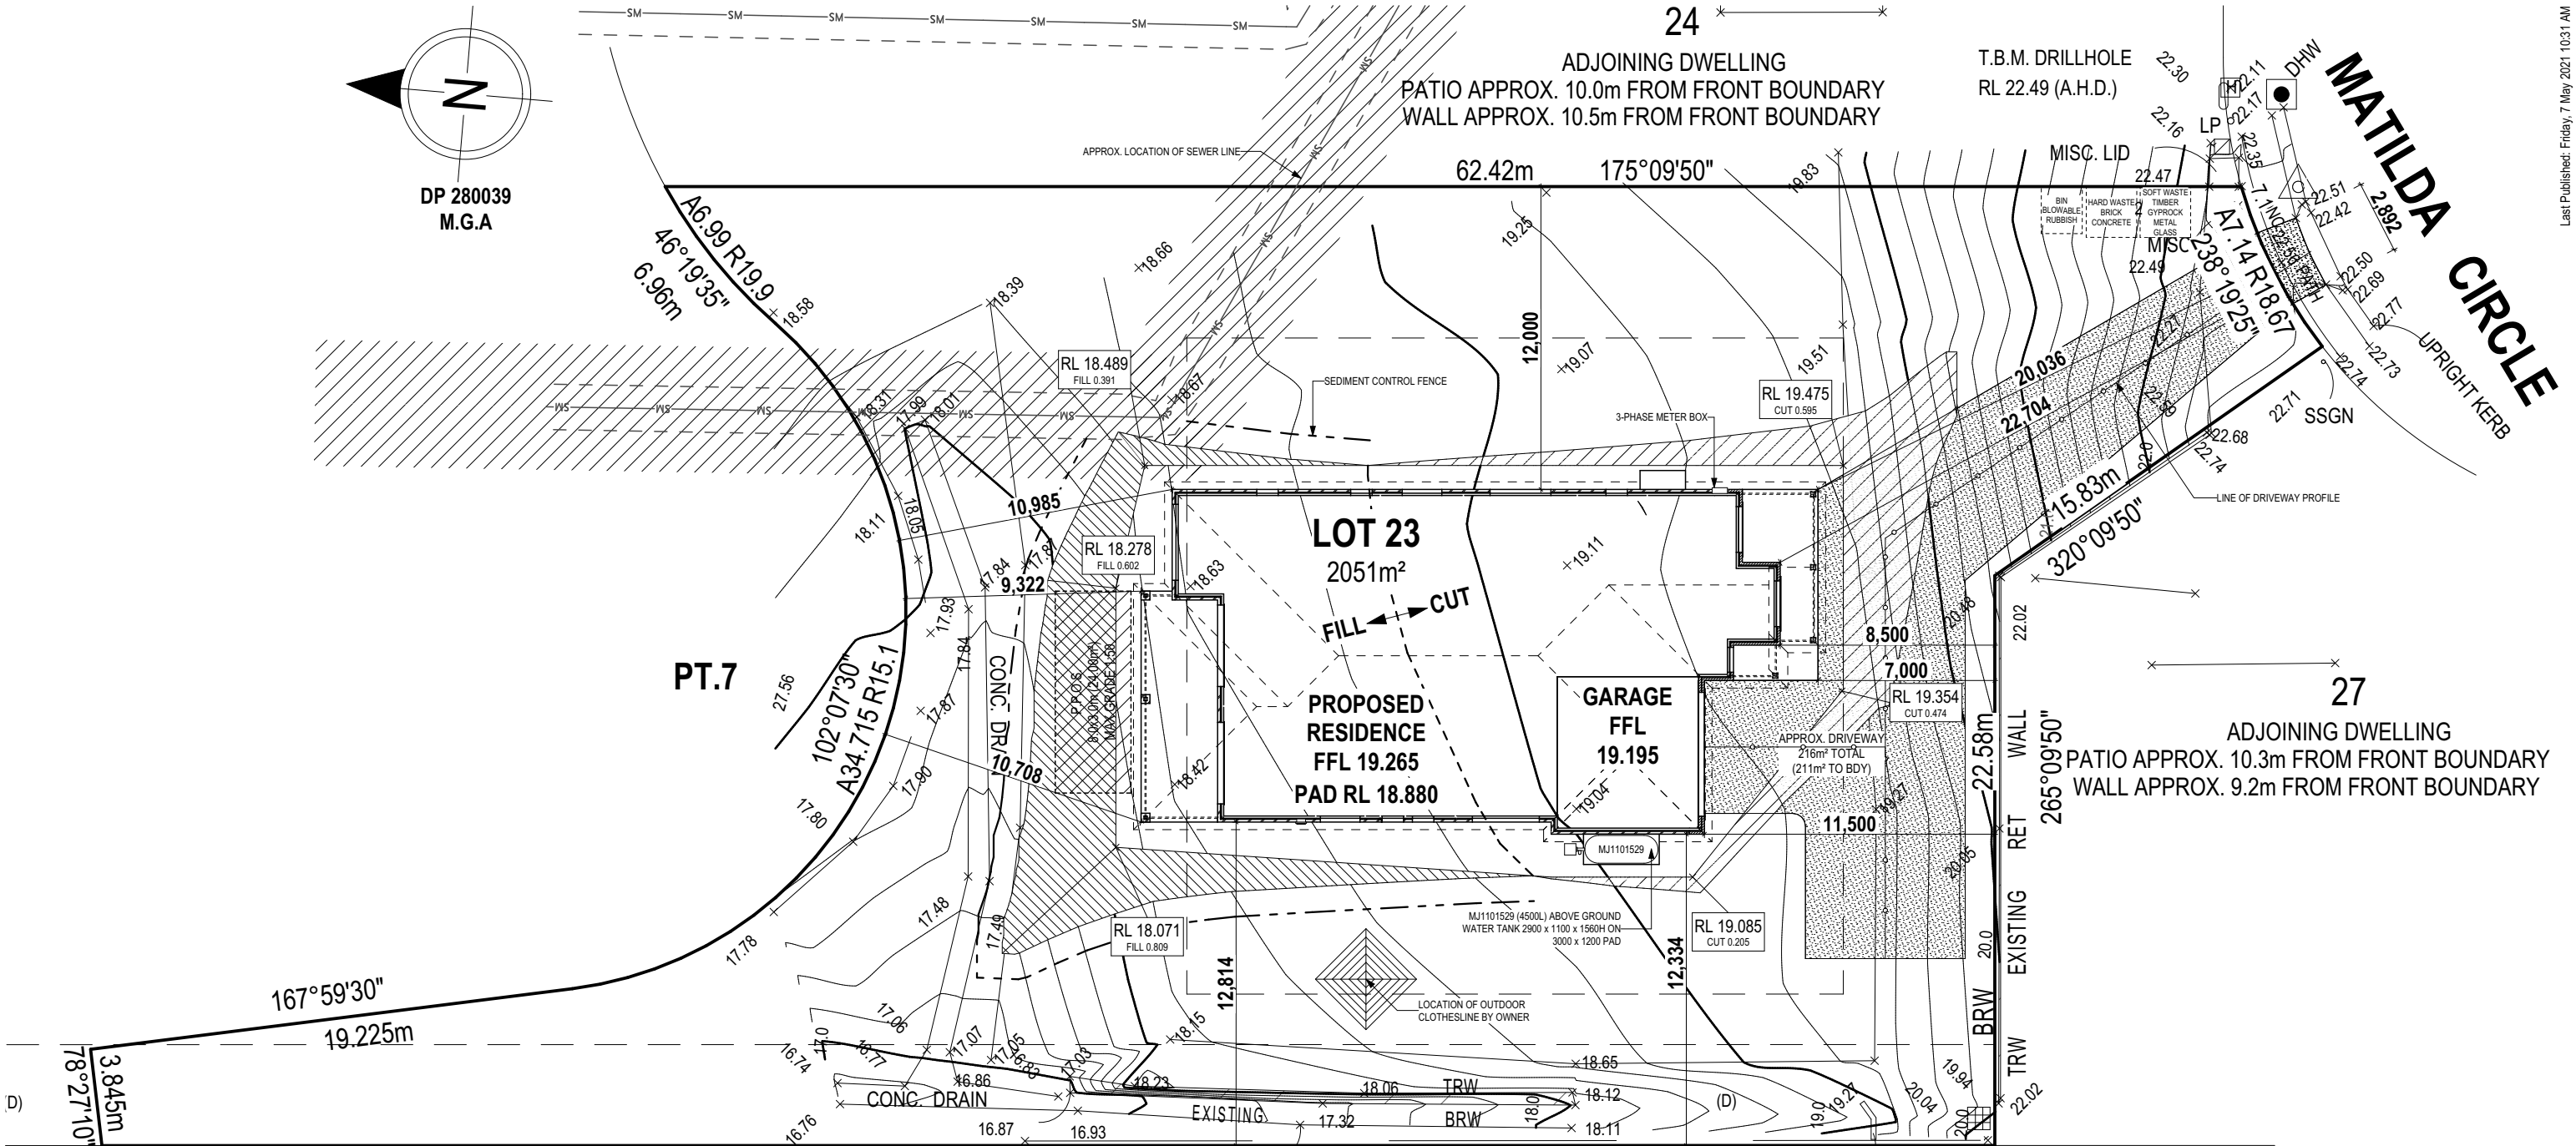


SITE PLAN

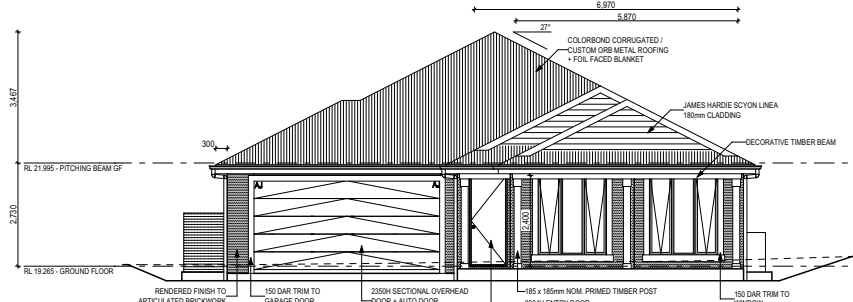


FRONT ELEVATION (SOUTH)

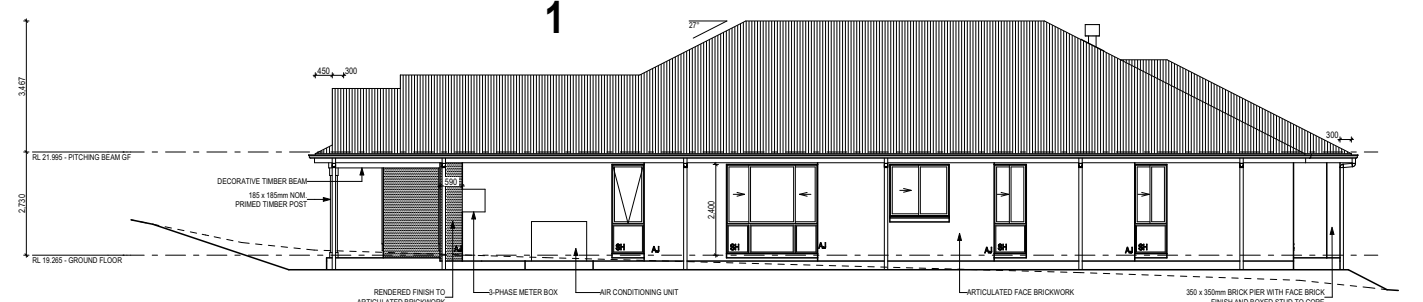

RIGHT ELEVATION (EAST)

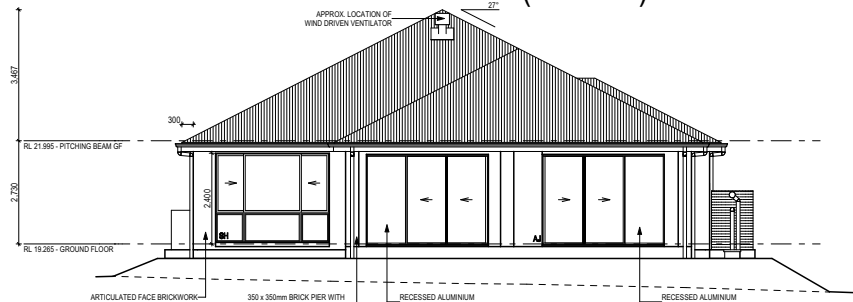

REAR ELEVATION (NORTH)

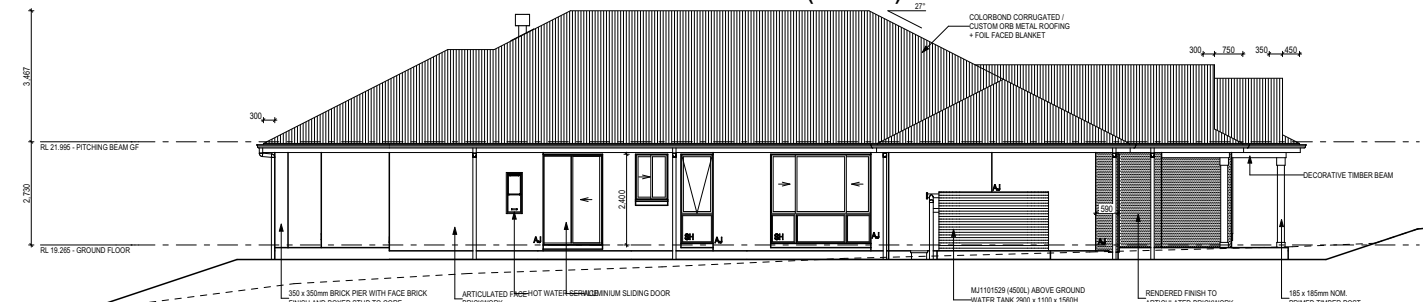

LEFT ELEVATION (WEST)

**MOJO** homes

SPECIFICATION:  
MOJO MORE  
COPYRIGHT:  
© 2021