



### NOTIFICATION PLAN

1 : 1000

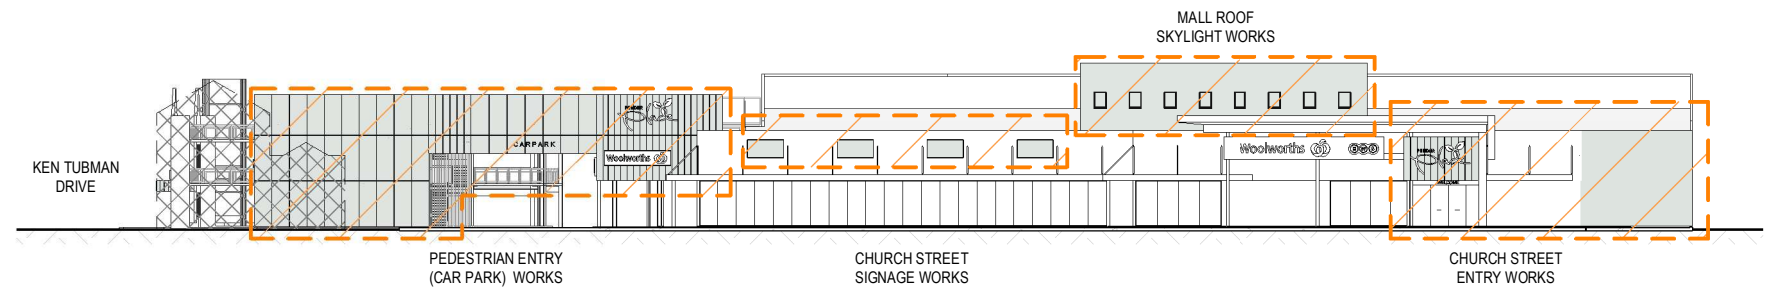


### CHURCH STREET ELEVATION

1 : 500

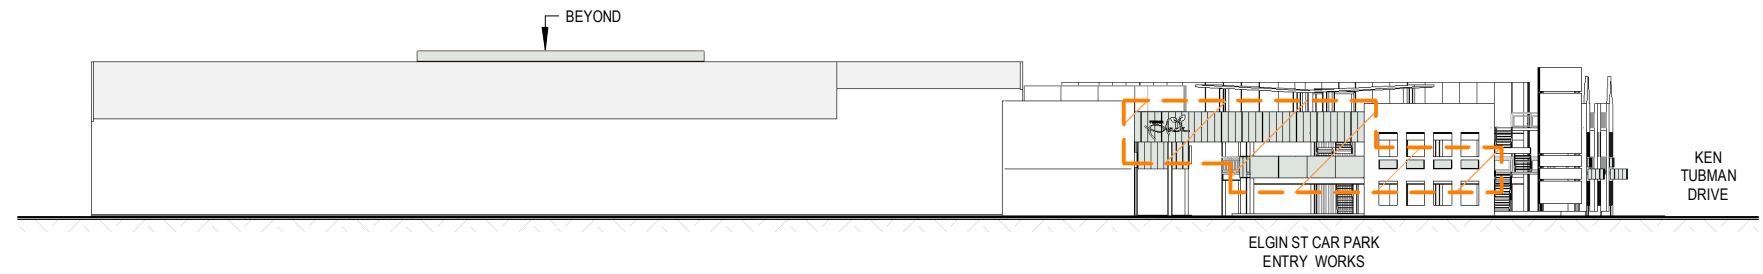

### ELGIN STREET ELEVATION


1 : 500

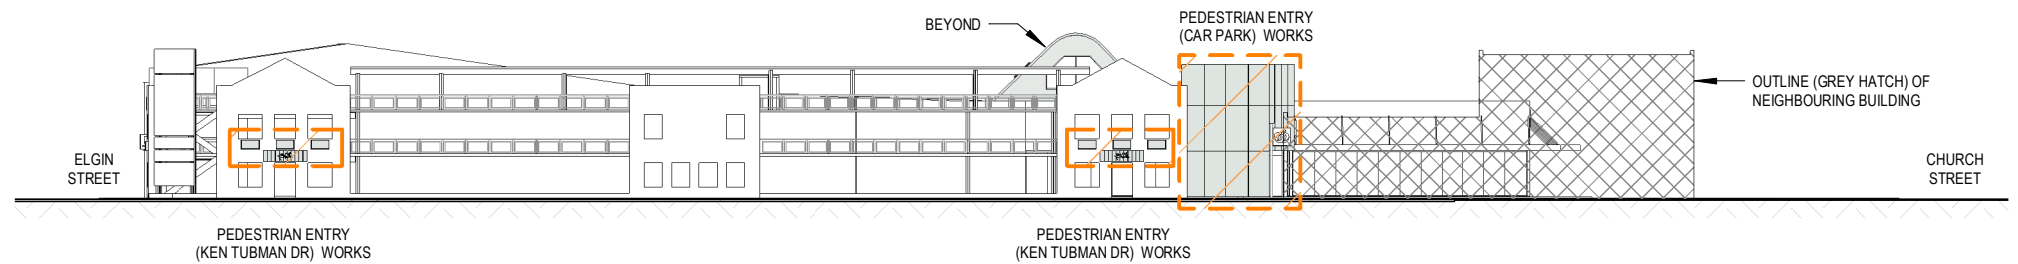

### KEN TUBMAN DRIVE ELEVATION

1 : 500

**EJE ARCHITECTURE**  
 ACN 002 912 843 | ABN 82 644 649 849  
 National Architect - Brents Collins | NSW Architects Registration No: 4438  
 P +61 2 4929 2353 | E mail@eje.com.au | W www.eje.com.au  
 A 412 KING STREET, NEWCASTLE, NSW 2300

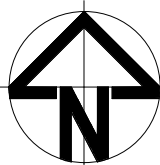

REV	DATE	COMMENTS
A	24/05/2021	DA ISSUE

DRN	CHKD	VRFD
MAL	MRC	

PROJECT: PENDER PLACE

SITE: PENDER PLACE SHOPPING CENTRE  
 CNR CHURCH AND ELGIN STREETS  
 & KEN TUBMAN DRIVE MAITLAND

WORK IN FIGURED DIMENSIONS IN PREFERENCE TO SCALE. CHECK DIMENSIONS AND LEVELS ON SITE PRIOR TO THE ORDERING OF MATERIALS OR THE COMPLETION OF WORKSHOP DRAWINGS. IF IN DOUBT ASK. REPORT ALL ERRORS AND OMISSIONS.  
 P113535 - Pender Place Strategic Upgrade Review (MRC) (EJE Documents) Working Files\Revit Files\13535 - Pender Place.rvt

CLIENT: BUCHTEL PTY LTD

DRAWING: NOTIFICATION PLAN

DRAWN: MAL DATE: 24/05/2021 SCALES: As indicated @A3

PROJECT No: 13535 PHASE: DA DRAWING No: 01-A09 A REV: A

