

01 PLAN - Site
EXISTING WORKS

CLIENT Mrs C COOPER			DRAWING TITLE PLAN - Site	
PROJECT INTERNAL FITOUT			SCALE 1:500 @A3	PRINT DATE 14/10/2021
LOT --	SEC --	SP 66986	LOCATION No.1/175 High Street MAITLAND NSW 2320	

Xarbe DESIGN
ABN: 22 633 030 627
 PO Box 261, Maitland, N.S.W, 2320
 p: 02 4040 3191 e: admin@xarbe.com.au

REVISION LOG			
REV.	CHK.	EVENT	DATE
A	BML	CLIENT INFORMATION	28/09/21
B	BML	CLIENT INFORMATION	06/10/21
C	BML	CLIENT INFORMATION	07/10/21
D	BML	CLIENT INFORMATION	11/10/21
E	BML	APPROVAL	14/10/21

REVISION.
E
DRAWING
DA-01
SHEET 2 OF 7


PROJECT
21047



01 ELEVATION - West
SIGNAGE PLAN



01 ELEVATION - North
SIGNAGE PLAN

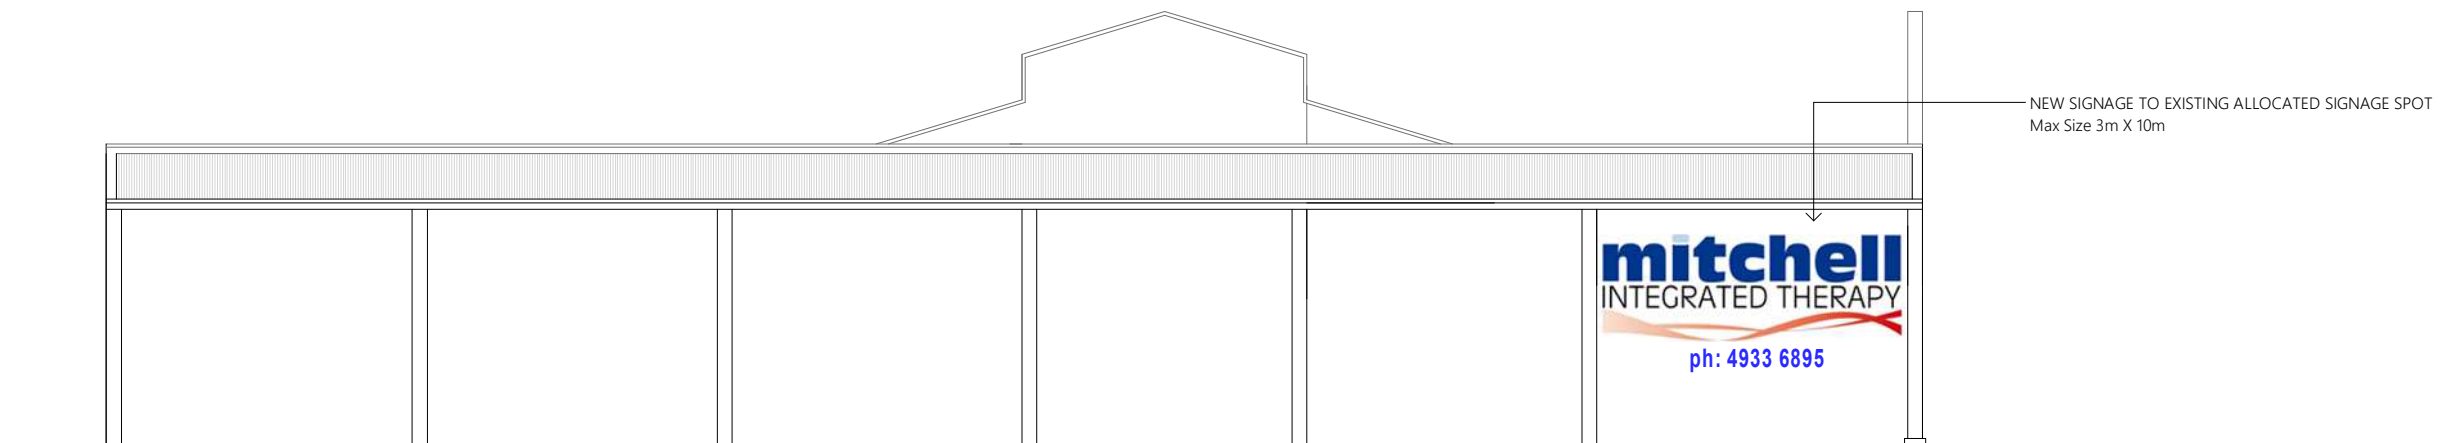

01 ELEVATION - East
SIGNAGE PLAN

CLIENT Mrs C COOPER			DRAWING TITLE DETAIL - Signage		
PROJECT INTERNAL FITOUT			SCALE 1:150 @A3	PRINT DATE 13/12/2021	
LOT --	SEC --	SP 66986	LOCATION No.1/175 High Street MAITLAND NSW 2320		



REVISION LOG			
REV.	CHK.	EVENT	DATE
B	BML	CLIENT INFORMATION	06/10/21
C	BML	CLIENT INFORMATION	07/10/21
D	BML	CLIENT INFORMATION	11/10/21
E	BML	APPROVAL	14/10/21
F	BML	ADDITIONAL INFORMATION	13/12/21

REVISION. F
DRAWING DA-07
SHEET 8 OF 8

PROJECT
21047