
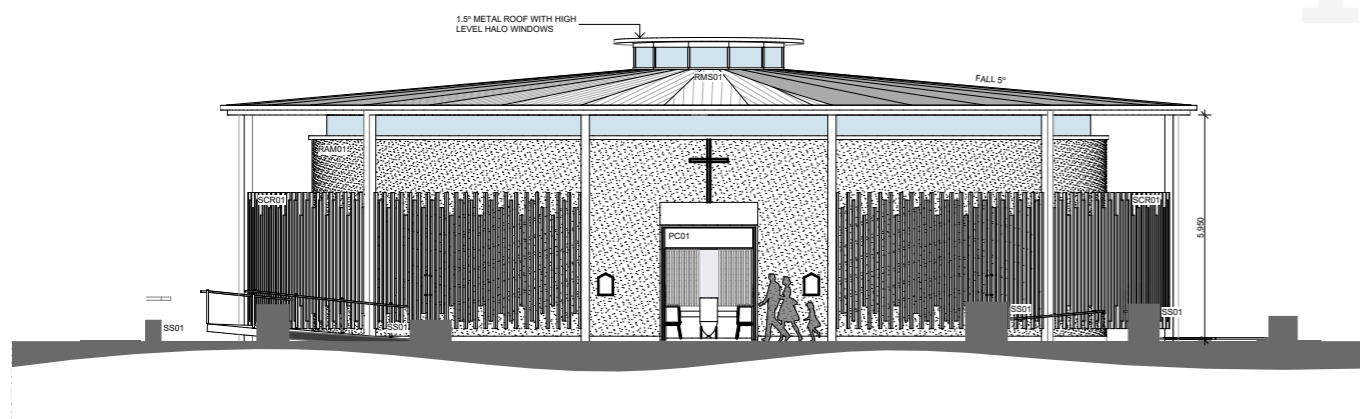


DA SUBMISSION


1. Dimensions are in millimeters unless otherwise shown.
2. Work to given dimensions. Do not scale from drawing.
3. Check all dimensions on site prior to construction and fabrication.
4. Bring any discrepancies to the attention of the proprietor & architect.

KEY POINTS

SITE ADDRESS: 24 HERITAGE DRIVE, CHISHOLM, NSW
LOT / DP NUMBERS: LOT 2, DP 1247459
SITE AREA: 8.207 Ha
ZONING: R1 - GENERAL RESIDENTIAL

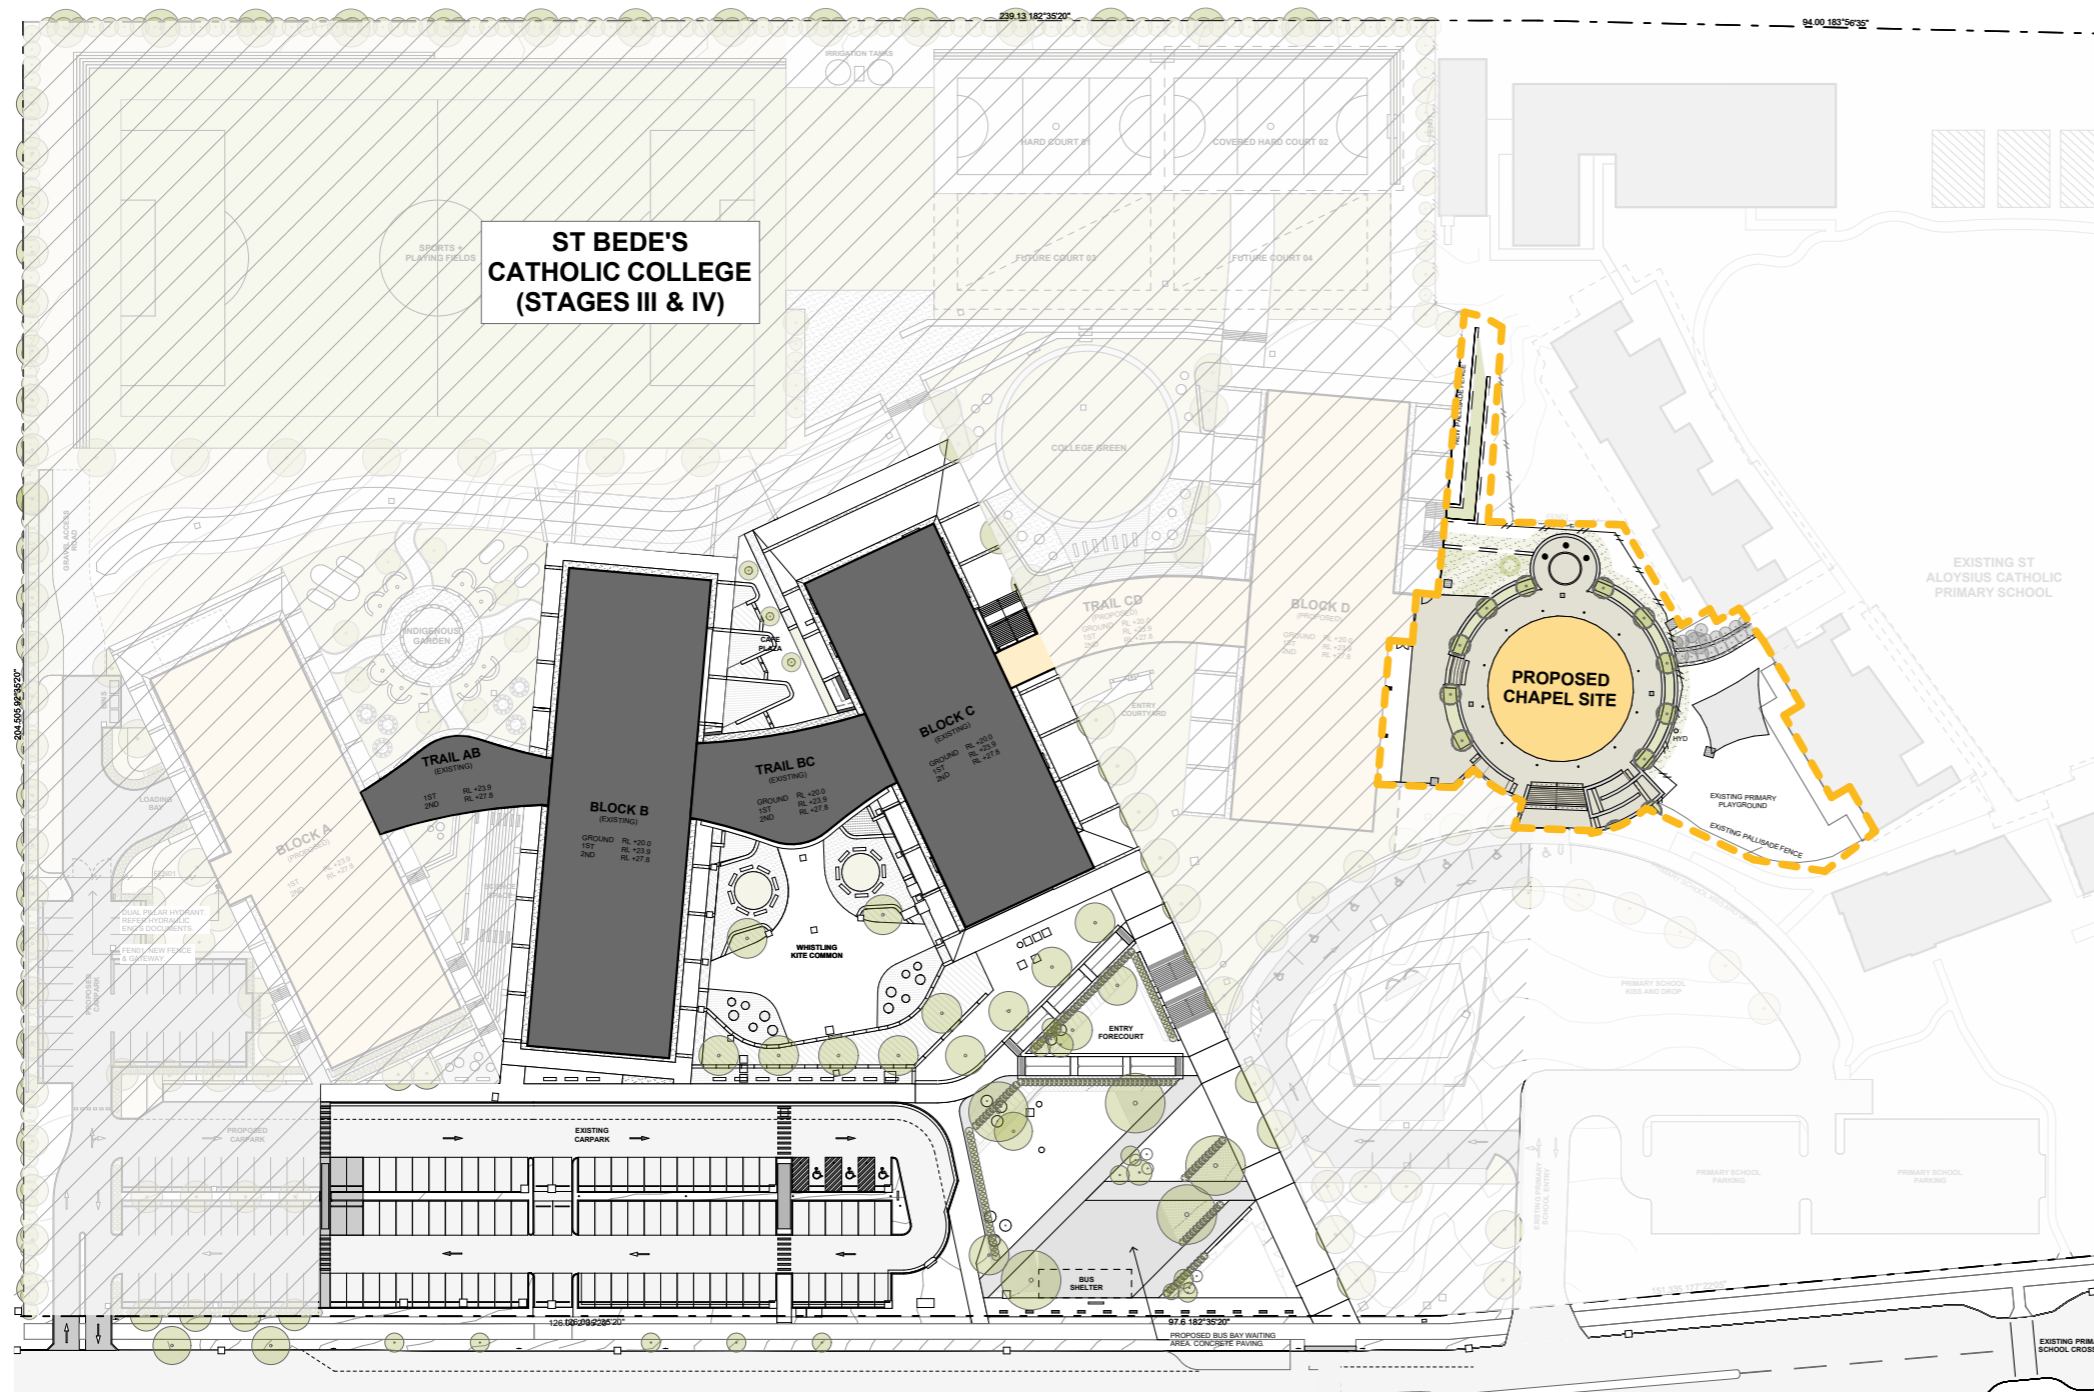

East Elevation

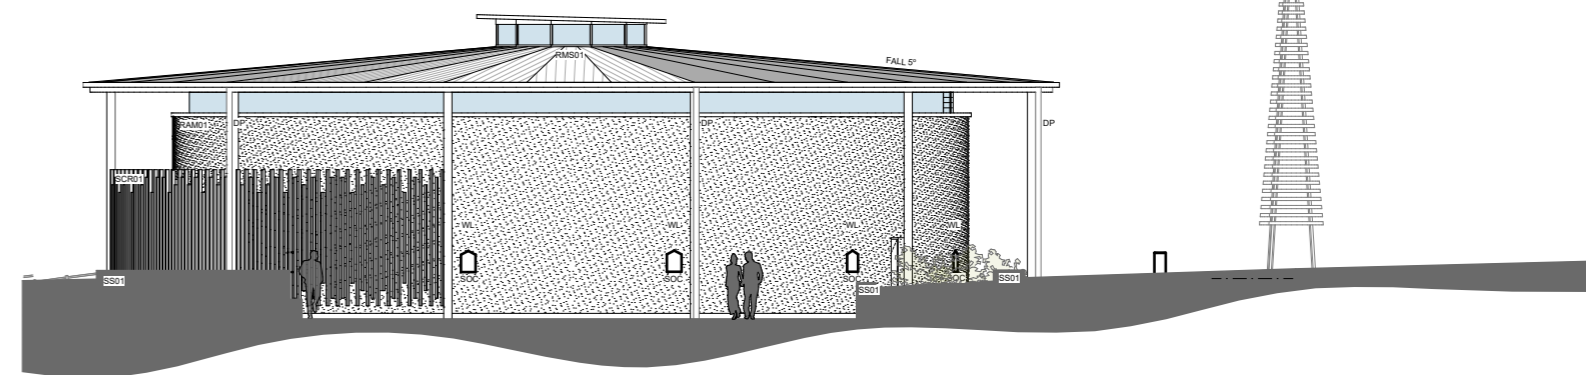


South Elevation

3655 DA9001
 RevC 26.11.21

Notification Plan
 Chisholm Chapel
 Heritage Drive, Chisholm

NTS
 @A3

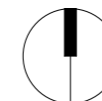

SHAC

Nominated Architect Justin Hamilton (6160) | ABN 32 131 584 846