



* WRITTEN DIMENSIONS TO TAKE PREFERENCE OVER SCALE

ALL WINDOW HEAD HEIGHTS TO MATCH EXISTING OTHERWISE NOTED


ALL EXISTING SERVICES TO BE LOCATED ON SITE

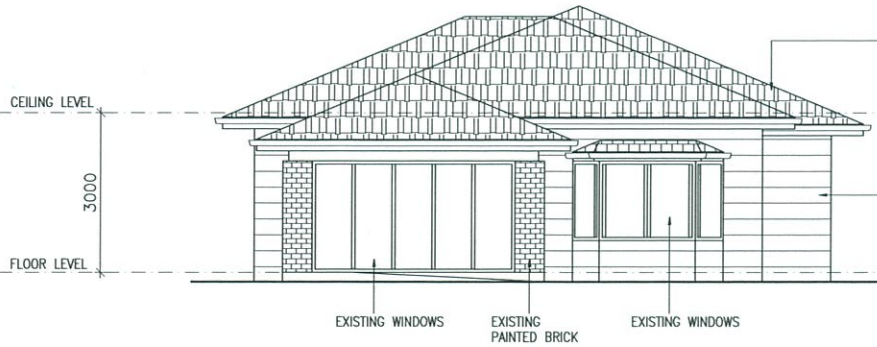

SOUTH-WESTERN ELEVATION

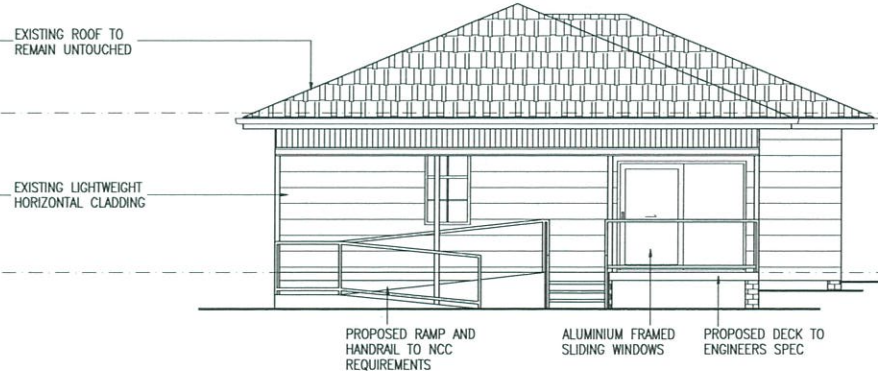

NORTH-EASTERN ELEVATION

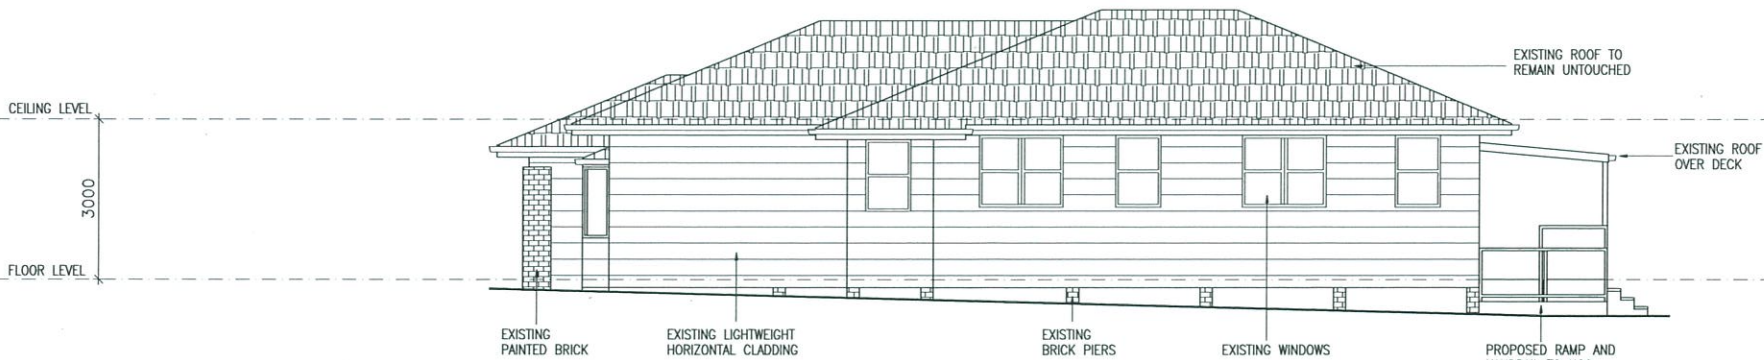

SOUTH-EASTERN ELEVATION



DESIGNED BY

PO Box 648 Maitland NSW 2320 - M: 0401 002 099 - E: info@urbanlivingsolutions.com.au
ENERGY SMART DESIGN, DEVELOPMENT & ASSESSMENT

REV.	DRAWN	DATE	DESCRIPTION
2	ES	15.10.21	CC SUBMISSION ISSUE
1	ES	07.09.21	ORIGINAL ISSUE

REV.	DRAWN	DATE	DESCRIPTION


CLIENT SMITH
SITE ADDRESS LOT 1 DP37375 #254 NEWCASTLE ST EAST MAITLAND NSW 2323
<small>*COPYRIGHT © All rights reserved. No part of this plan may be reproduced, stored in a retrieval system or transmitted in any form or by any means electronic, mechanical, photocopying, recording or otherwise without the written permission of URBAN LIVING SOLUTIONS.*</small>

DESIGN	SHEET CC04	REV. 1	JOB No. 21/090
SCALE 1:100			


* WRITTEN DIMENSIONS TO TAKE PREFERENCE OVER SCALE

ALL WINDOW HEAD HEIGHTS TO MATCH EXISTING OTHERWISE NOTED

ALL EXISTING SERVICES TO BE LOCATED ON SITE

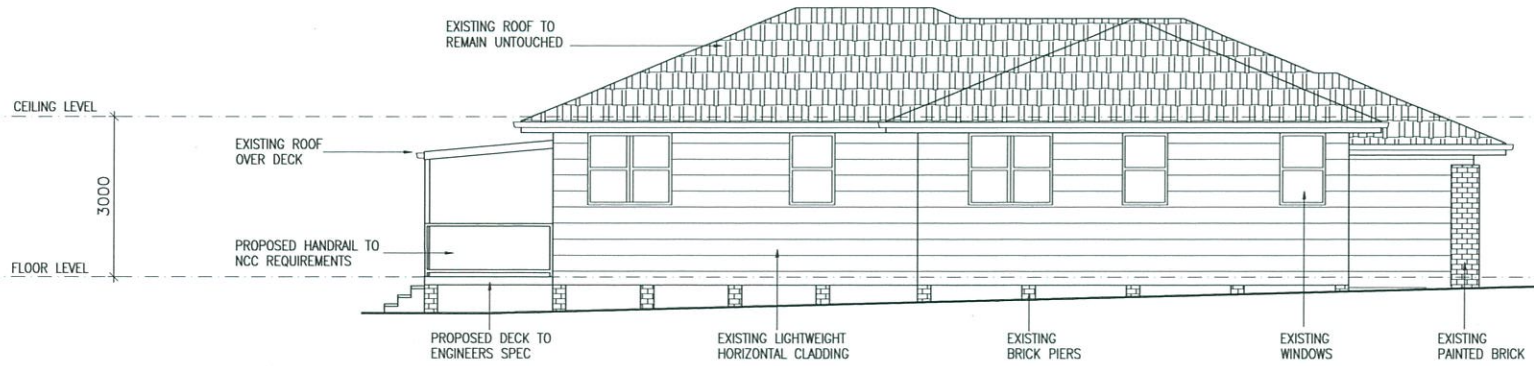

NORTH-WESTERN ELEVATION

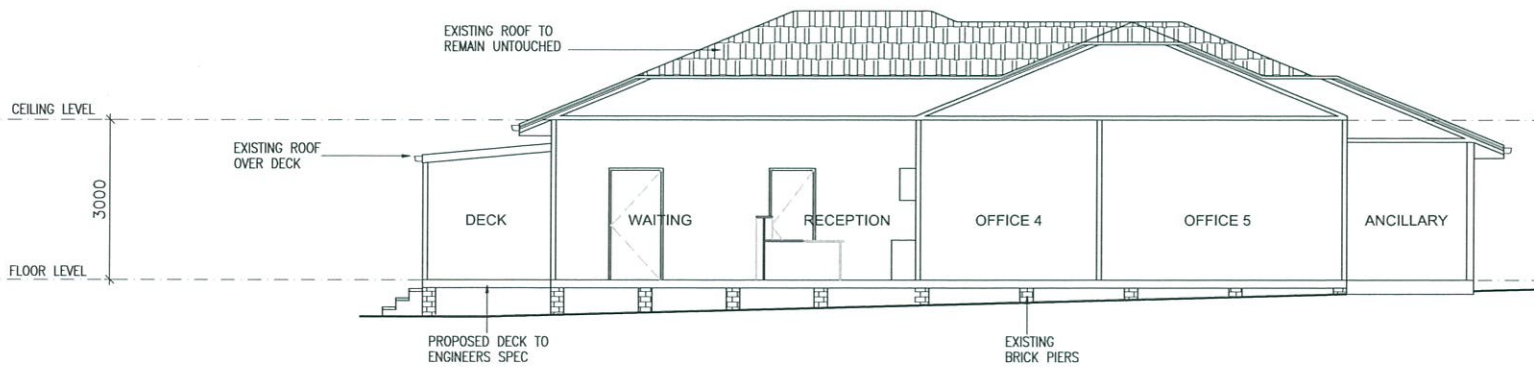

SECTION A-A



DESIGNED BY

PO Box 648 Maitland NSW 2320 - M: 0401 002 099 - E: info@urbanlivingsolutions.com.au
ENERGY SMART DESIGN, DEVELOPMENT & ASSESSMENT

REV.	DRAWN	DATE	DESCRIPTION	REV.	DRAWN	DATE	DESCRIPTION
2	ES	15.10.21	CC SUBMISSION ISSUE				
1	ES	07.09.21	ORIGINAL ISSUE				

CLIENT SMITH	DESIGN
SITE ADDRESS LOT 1 DP37375 #254 NEWCASTLE ST EAST MAITLAND NSW 2323	SHEET CC05
	REV. 1
	JOB No. 21/090
	SCALE 1:100

COPYRIGHT © All rights reserved. No part of this plan may be reproduced, stored in a retrieval system or transmitted in any form or by any means electronic, mechanical, photocopying, recording or otherwise without the written permission of URBAN LIVING SOLUTIONS.