
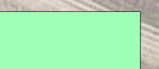
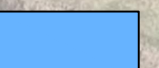

 BUILDING ENVELOPE LOT 29
 (A) RESTRICTION AS TO USER 10 WIDE (ACCESS)
 STAGE 1
 STAGE 2


29
11.5 HA

TITLE: PROPOSED SUBDIVISION
 LOT 44 DP1117263
 MCFARLANES ROAD CHISHOLM

STAGING PLAN



 KEVIN URANE 0412009891

Date:	21.12.20	Scale:	1:800 A3	Designed:	KU	Project No:	HD311
Cad Ref:	HD311 r8					Drawing No:	HD05
7	DA ISSUE			KU	22.02.22	Revision:	8
6	AMEND LAYOUT			KU	15.02.22		
8	AMEND LAYOUT			KU	24.04.22		
No	Amendment			Drawn	Date		

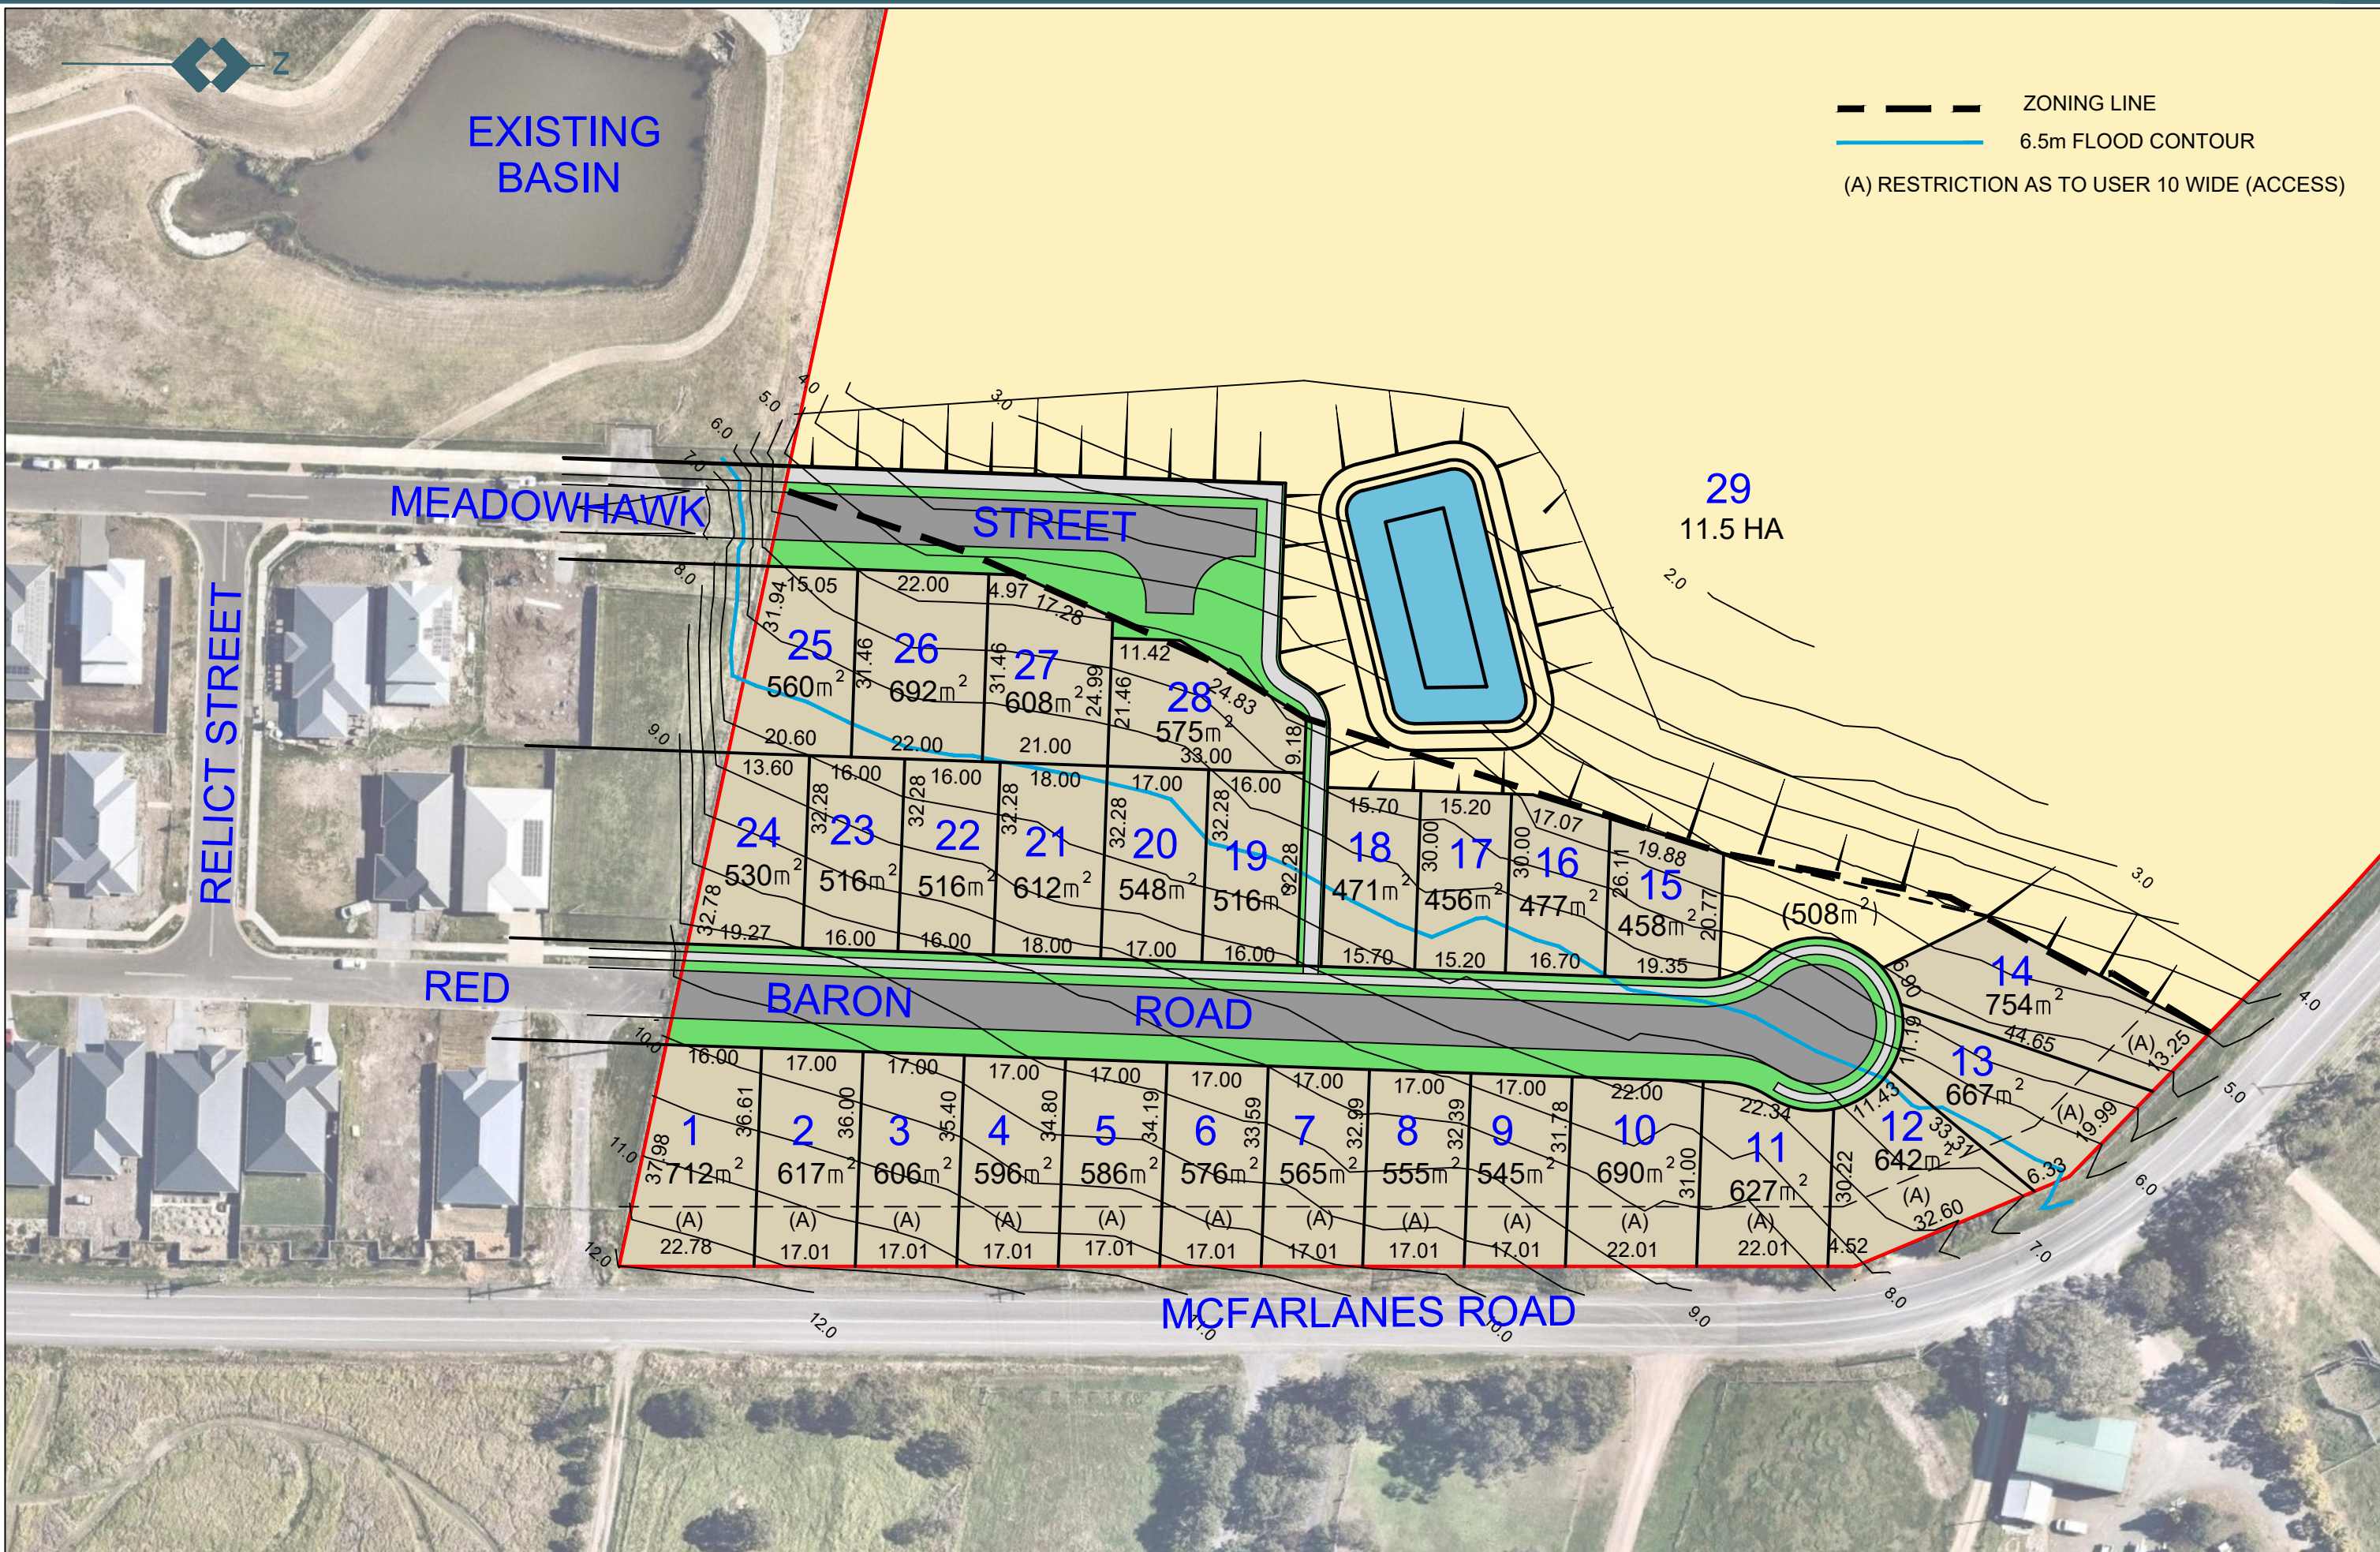

TITLE: PROPOSED SUBDIVISION
 LOT 44 DP1117263
 MCFARLANES ROAD CHISHOLM

CONCEPT SUBDIVISION PLAN

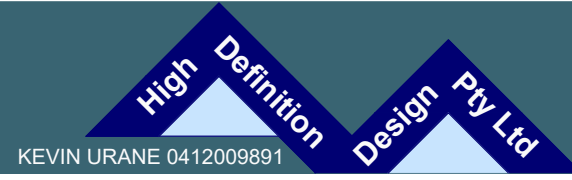

Date:	21.12.20	Scale:	1:800 A3	Designed:	KU	Project No:	HD311
Cad Ref:	HD311 r8					Drawing No:	HD01
7	DA ISSUE			KU	22.02.22	Revision:	8
6	AMEND LAYOUT			KU	15.02.22		
8	AMEND LAYOUT			KU	24.04.22		
No	Amendment			Drawn	Date		



TITLE: PROPOSED SUBDIVISION
 LOT 44 DP1117263
 MCFARLANES ROAD CHISHOLM

CONCEPT SUBDIVISION PLAN

KEVIN URANE 0412009891



Date: 21.12.20 Scale: 1:800 A3 Designed: KU

Cad Ref: HD311 r8

Project No
HD311

No	Amendment	Drawn	Date
7	DA ISSUE	KU	22.02.22
6	AMEND LAYOUT	KU	15.02.22
8	AMEND LAYOUT	KU	24.04.22

Drawing No
HD03

Revision
8




BUILDING TO DEMOLISH
 ZONING LINE
 ALL FENCING IN DEVELOPMENT AREA TO BE REMOVED

TITLE: PROPOSED SUBDIVISION
 LOT 44 DP1117263
 MCFARLANES ROAD CHISHOLM
DEMOLITION PLAN

High Definition Design Pty Ltd
 KEVIN URANE 0412009891

Date:	21.12.20	Scale:	1:800 A3	Designed:	KU	Project No	HD311	
Cad Ref:	HD311 r8					Drawing No	Revision	
8	AMEND NORTH POINT			KU	24.02.22	HD05	8	
6	AMEND PLAN			KU	15.02.22			
5	AMEND LAYOUT			KU	29.09.21			
No	Amendment			Drawn	Date			

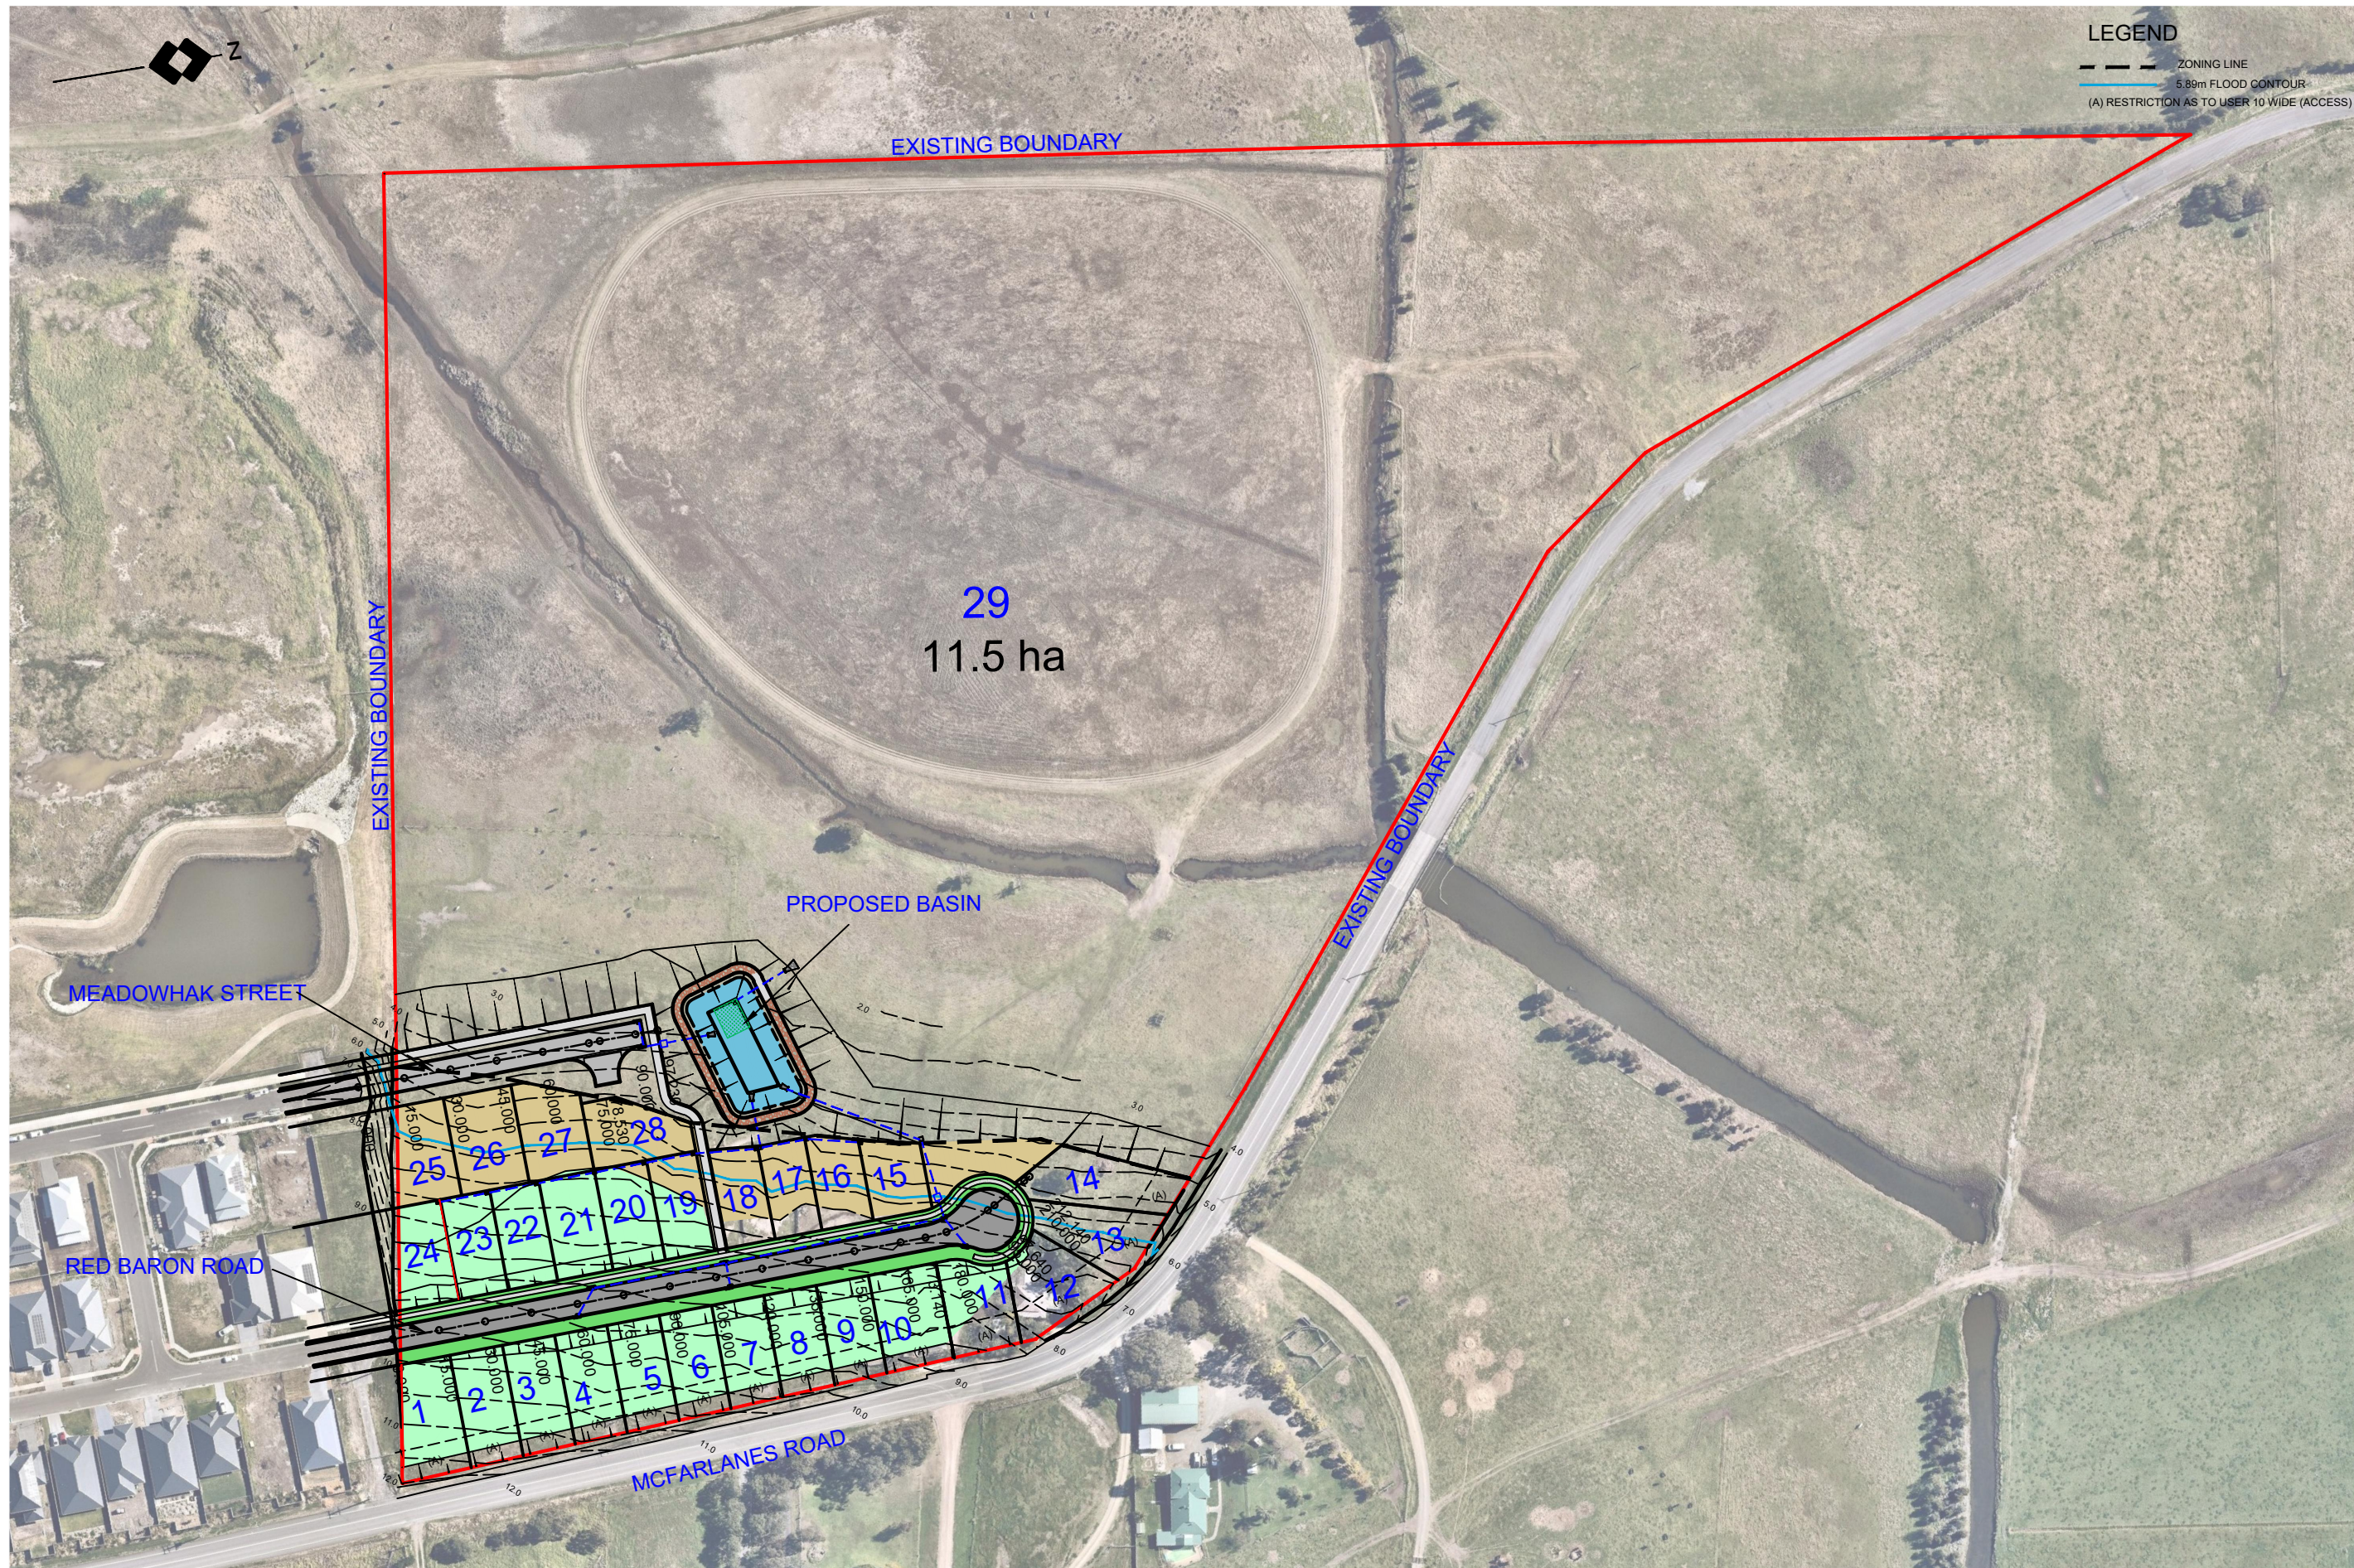

TITLE: PROPOSED SUBDIVISION LOT 44 DP1117263
MCFARLANES ROAD CHISHOLM

OVERALL PLAN


CLIENT: TERRY AND DI LUMSDEN



KEVIN URANE 0412009891

NOTE:

ALL EXISTING UNDERGROUND SERVICES MUST BE LOCATED AND EXPOSED PRIOR TO EARTHWORKS COMMENCING AND IT IS RESPONSIBILITY OF THOSE PERSONS USING THIS PLAN TO CONFIRM BOTH POSITION AND LEVEL OF THESE UTILITIES IN CONJUNCTION WITH THE APPROPRIATE AUTHORITY.

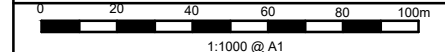

Date: 23.09.21 Scale: 1:1000 Designed: AS

Cad Ref: HD311 DA Civil r4

4	DA ISSUE	KU	24.04.22
2	AMEND LAYOUT	KU	15.02.22
1	DA ISSUE	AS	23.09.21
No	Amendment	Drawn	Date

Project No

HD-311

Drawing No

CC01

Revision

4