



TEMPORARY CONSTRUCTION ACCESS FROM MCFARLANES ROAD (TCP TO BE PROVIDED).

PROPOSED 6m WIDE GRAVEL CONSTRUCTION ACCESS TRACK.

MCFARLANES ROAD

LEGEND

- PROPOSED LOT BOUNDARY
- EXISTING LOT BOUNDARY
- MAJOR CONTOURS
- MINOR CONTOURS
- PROPOSED ACCESS TRACK

CONTOUR INTERVAL = 1m

drawing title:
PROPOSED TEMPORARY HAULAGE & SITE ACCESS TRACK

location: SOPHIA WATERS STAGES 3B, 4A & 4B
council: MAITLAND
dwg ref: 240294-ESK-005

client:




central coast office ph: (02) 4305 4300
hunter office ph: (02) 4978 5100
sydney office ph: (02) 8046 7411
www.adwjohnson.com.au


ver.	date	comment	drawn	pm	level information	scale (A1 original size)	notes
A	19/05/2022	INITIAL ISSUE	D.N.	C.MO	DATUM: GDA94 M.G.A. ZONE 56 AHD	0 15 30 45 60 A1 / A3 1:1500 / 1:3000	



DUAL LANE ENTRY/EXIT FOR NORTHERN, SOUTHERN & WESTERN LEGS OF ROUNDABOUT.

CYCLE WAY TO BE TAKEN OFF-ROAD ON APPROACH TO ROUNDABOUT.

SINGLE LEG ENTRY/EXIT FOR EASTERN LEG OF ROUNDABOUT.

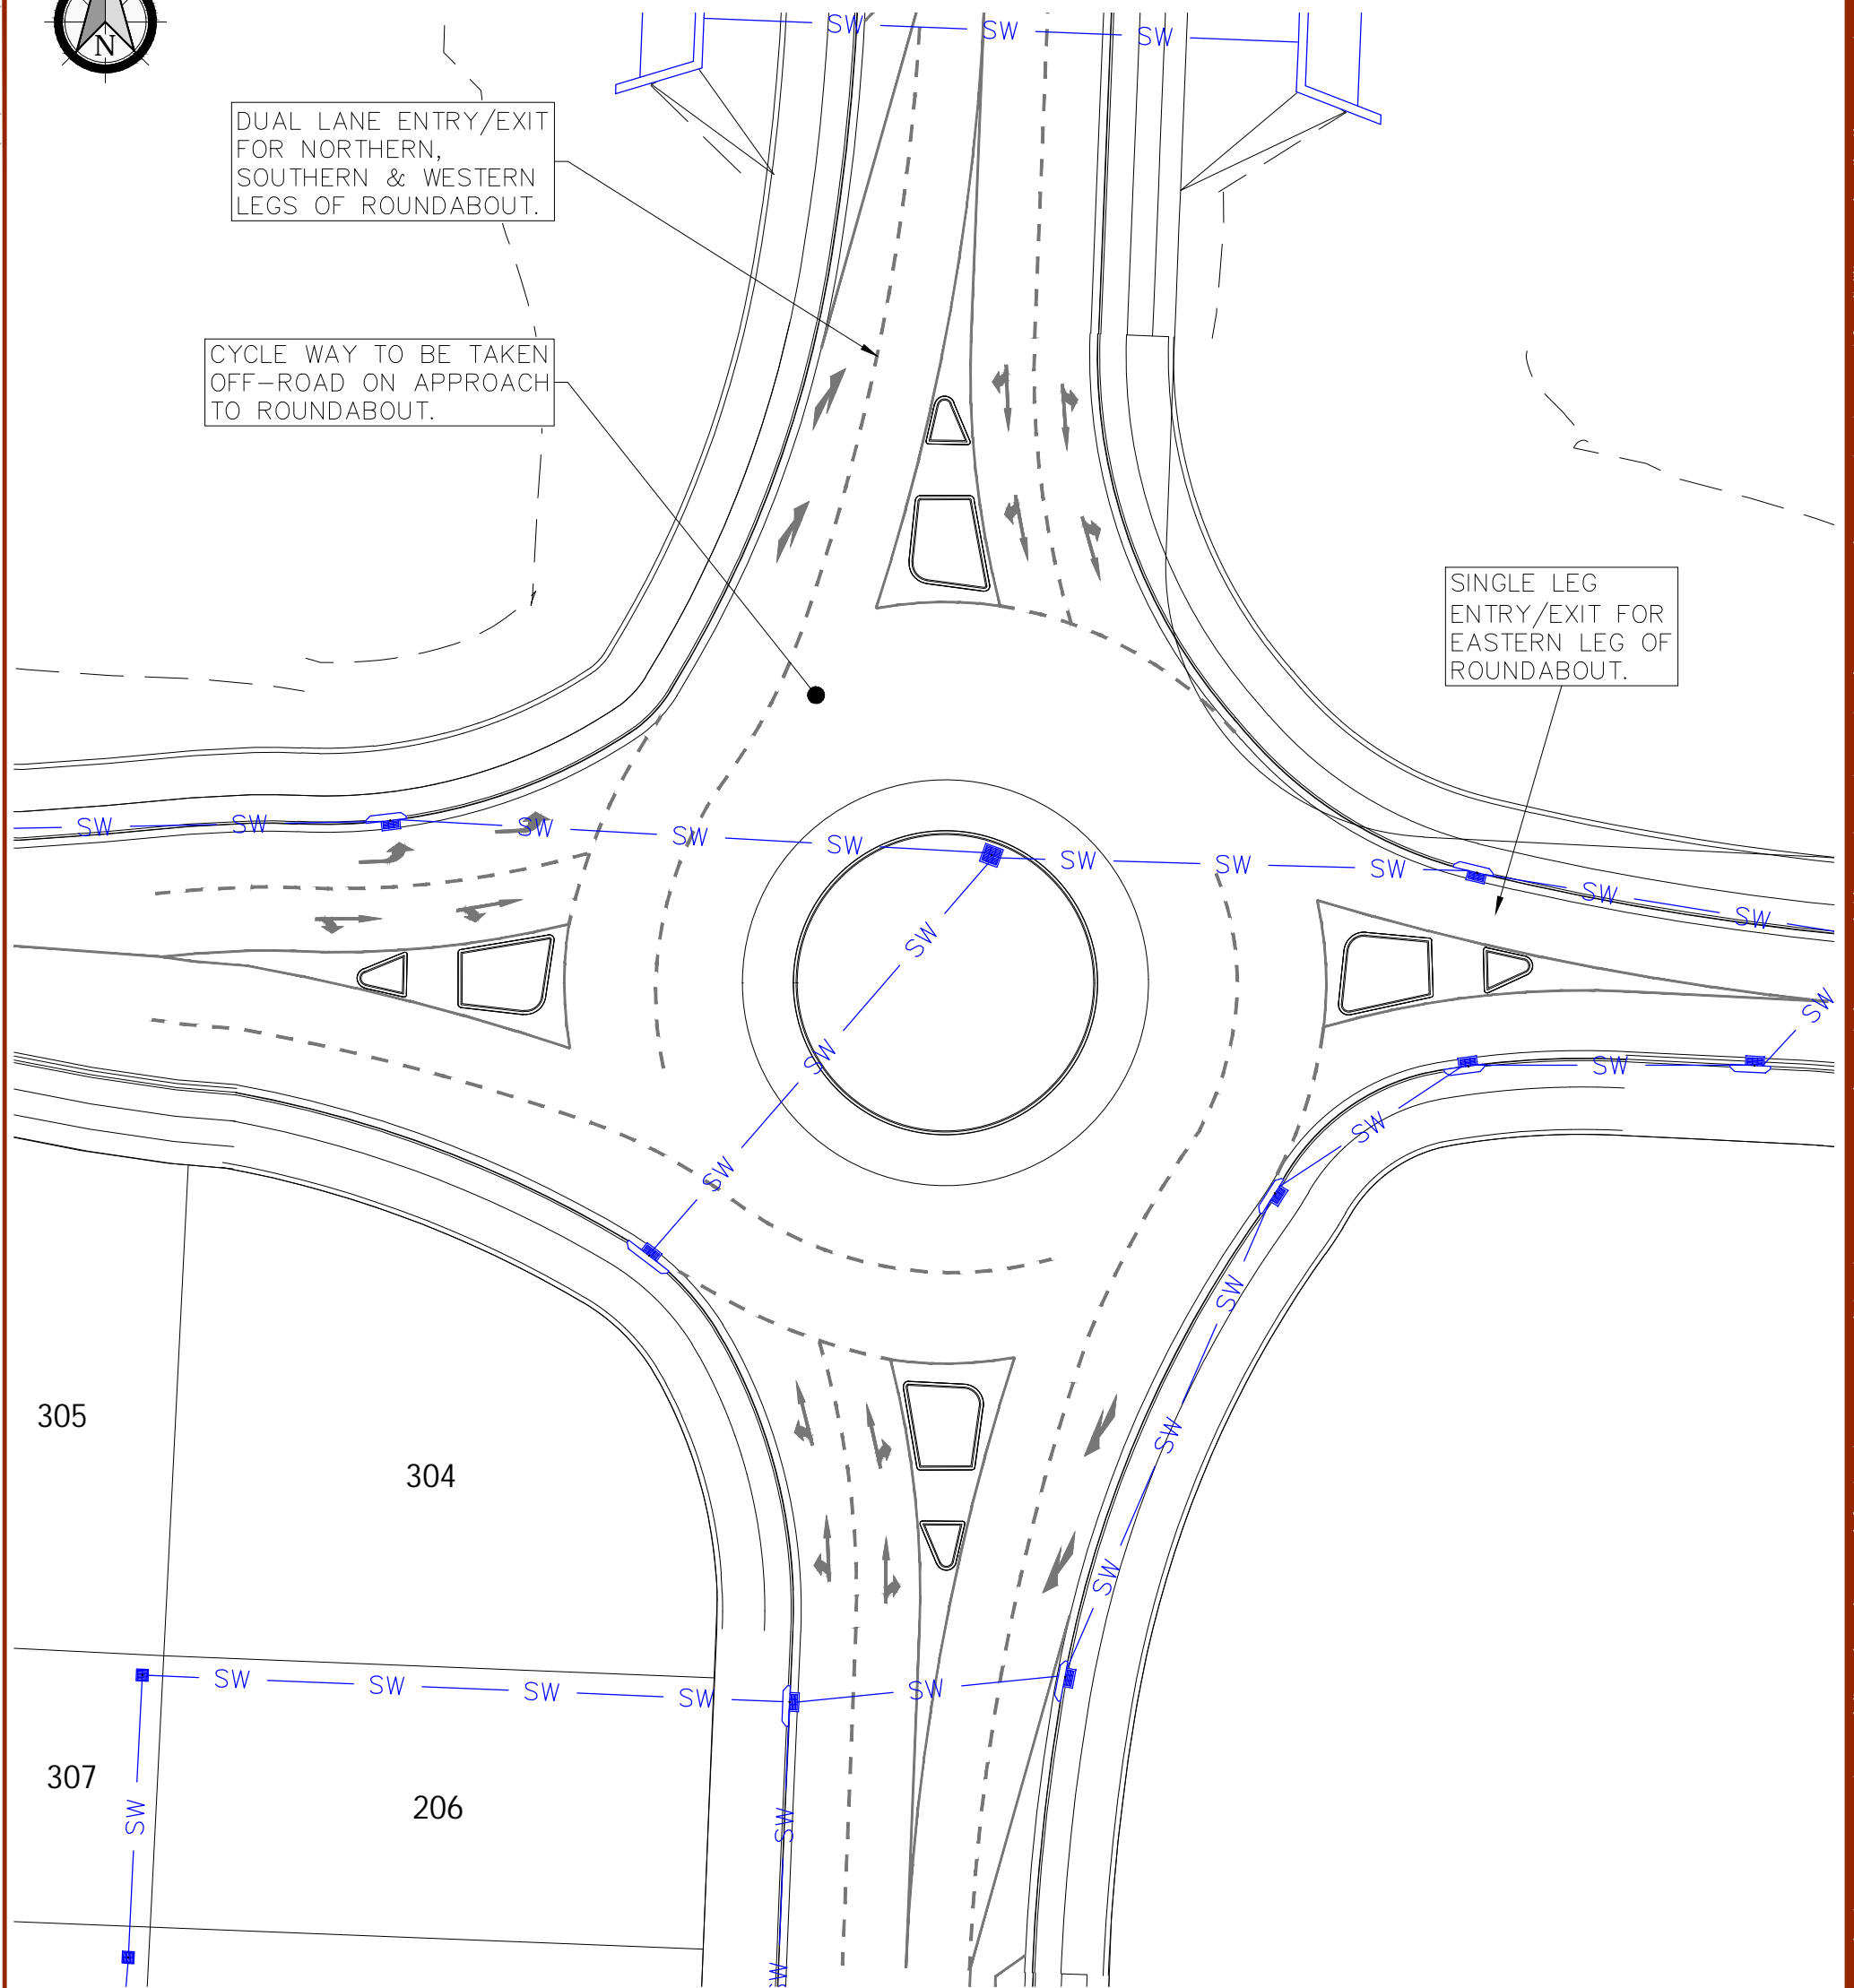

drawing title:

PROPOSED ROUNDABOUT ARRANGEMENT PLAN

location: SOPHIA WATERS RAB ARRANGEMENT

council: MAITLAND

dwg ref: 240294(40)-ESK-008

client:



central coast office ph: (02) 4305 4300
hunter office ph: (02) 4978

www.adwjohnson.com.au

ver.	date	comment	drawn	pm	level information	scale (A3 original size)
A	16.06.22	INITIAL ISSUE	J.C.	C.MO	DATUM: GDA94 M.G.A. ZONE 56 AHD	<p>SCALE: 1:400 (FULL)</p>