


PLAN
SCALE 1:1600

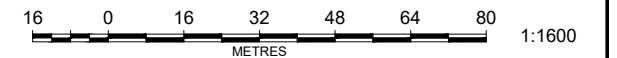

| REV | AMENDMENT | ISSUED | DATE |
|-----|------------------------------|--------|------------|
| A | COUNCIL DA COMMENTS | AS | 29/04/2022 |
| B | MINOR UPDATES | AS | 06/05/2022 |
| C | COUNCIL DA COMMENTS 20.06.22 | JT | 02/08/2022 |
| D | UPDATED TREE REMOVAL PLANS | JT | 30/09/2022 |
| E | COUNCIL DA COMMENTS | JT | 30/11/2022 |



TOTAL PROJECT SOLUTIONS

SYDNEY P: 02 9659 0005
CENTRAL COAST P: 02 4325 5255
HUNTER P: 02 4966 8388
S.E. QLD P: 07 5582 6555

www.brs.com.au
mail@brs.com.au
ABN: 26 134 067 842

Client:
TULIP PROPERTIES PTY LTD

526 LOUTH PARK ROAD
LOUTH PARK

PROPOSED SUBDIVISION PLAN

Designed: AS
Drawn: RG
Checked: AS

Scales: Plan 1:1600
Horiz. -
Vert. -
X-Sect. -

Datum: A.H.D.

Plan No.
180093-01-051

File Ref.
180093

REV.
E