




01: SITE PLAN

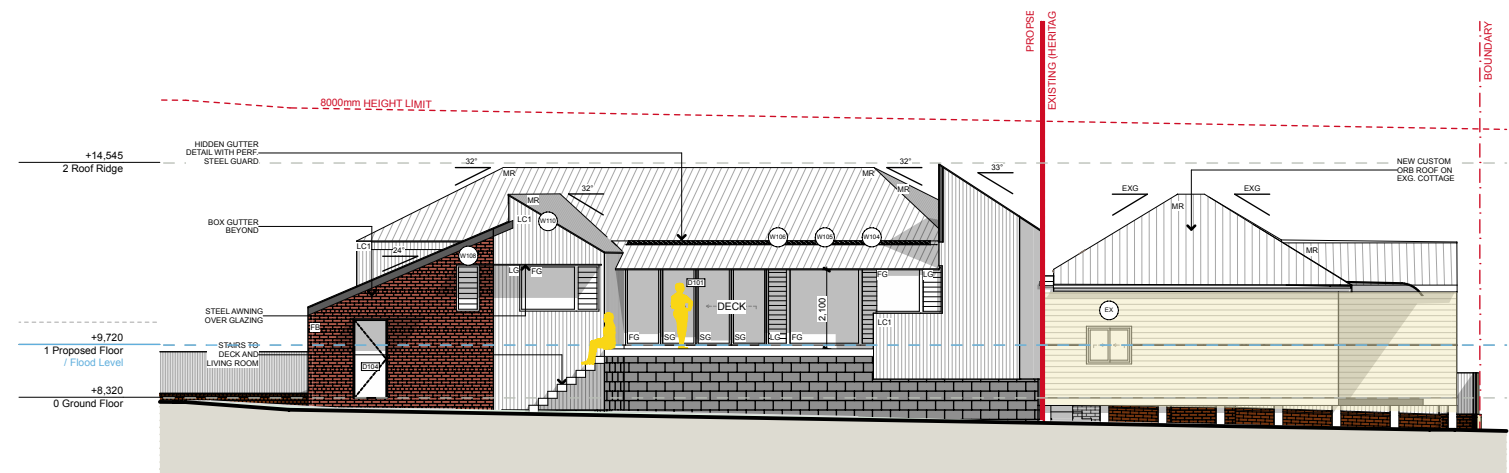


02: NORTH ELEVATION

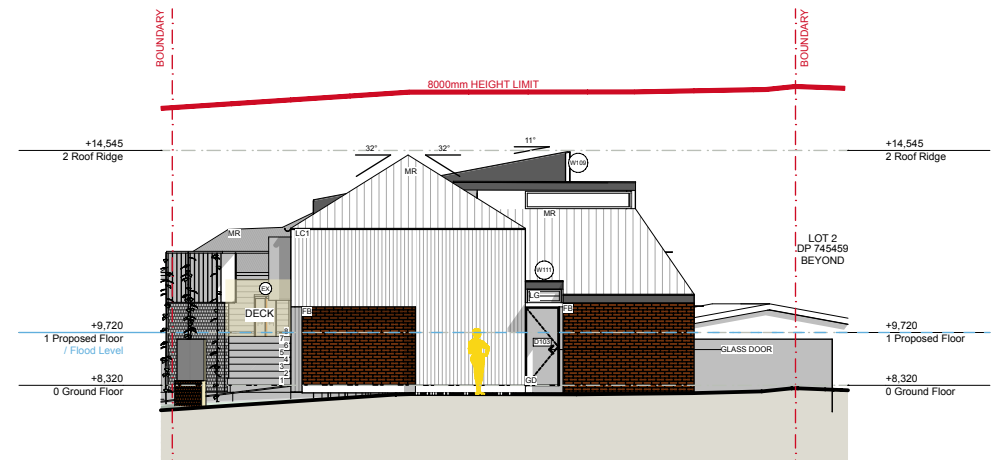

03: EAST ELEVATION

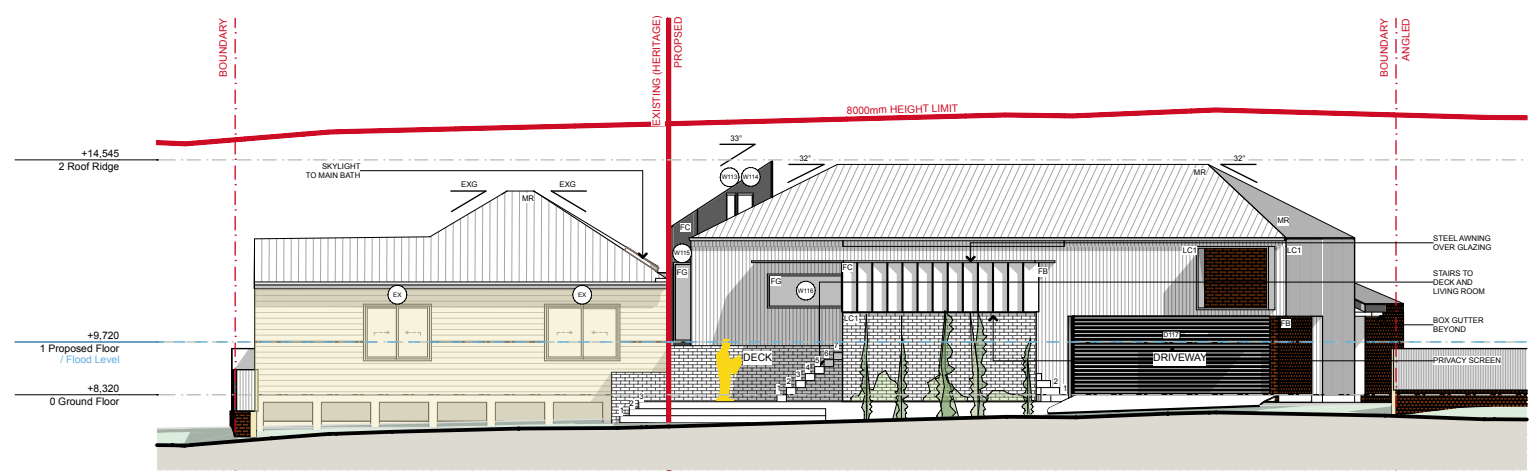

04: SOUTH ELEVATION

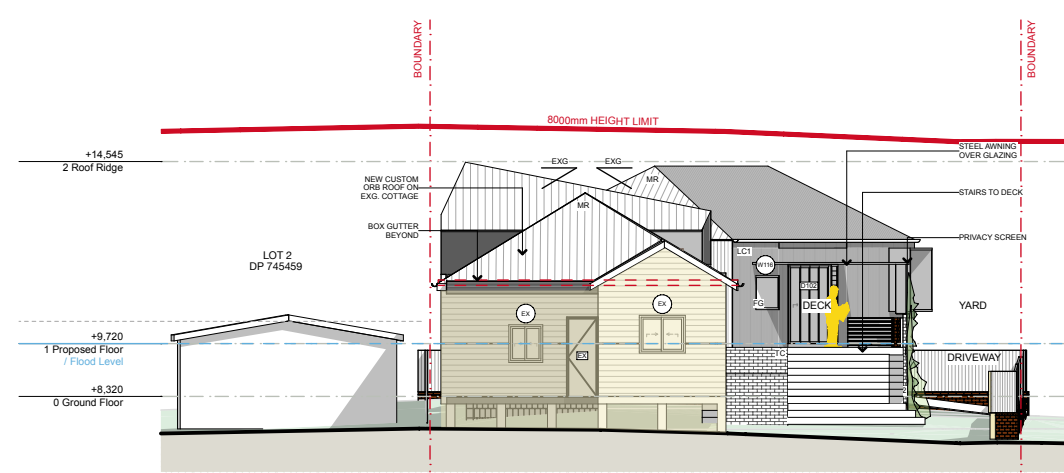

05: WEST ELEVATION