
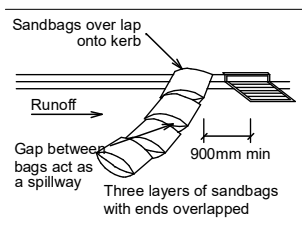
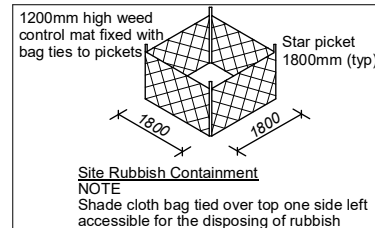
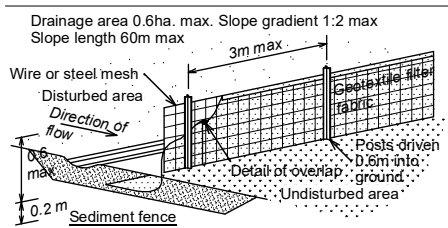



LEGEND

- AW AWNING WINDOW
- BFD BI-FOLD DOOR
- CONC CONCRETE
- CPT CARPET
- CW CASEMENT WINDOW
- CSD CAVITY SLIDING DOOR
- DH DOUBLE-HUNG WINDOW
- DP DOWNPIPE
- FG FIXED GLASS
- f.w. FLOOR WASTE
- GB GLASS BLOCKS
- HWS HOT WATER SYSTEM
- LV LOUVRE WINDOW
- PLD PANEL LIFT DOOR
- REF REFRIGERATOR
- RD ROLLER DOOR
- SH SHOWER
- SD SLIDING DOOR
- SW SLIDING WINDOW
- s.d. SMOKE DETECTOR
- VA VANITY BASIN
- WM WASHING MACHINE
- WC WATER CLOSET

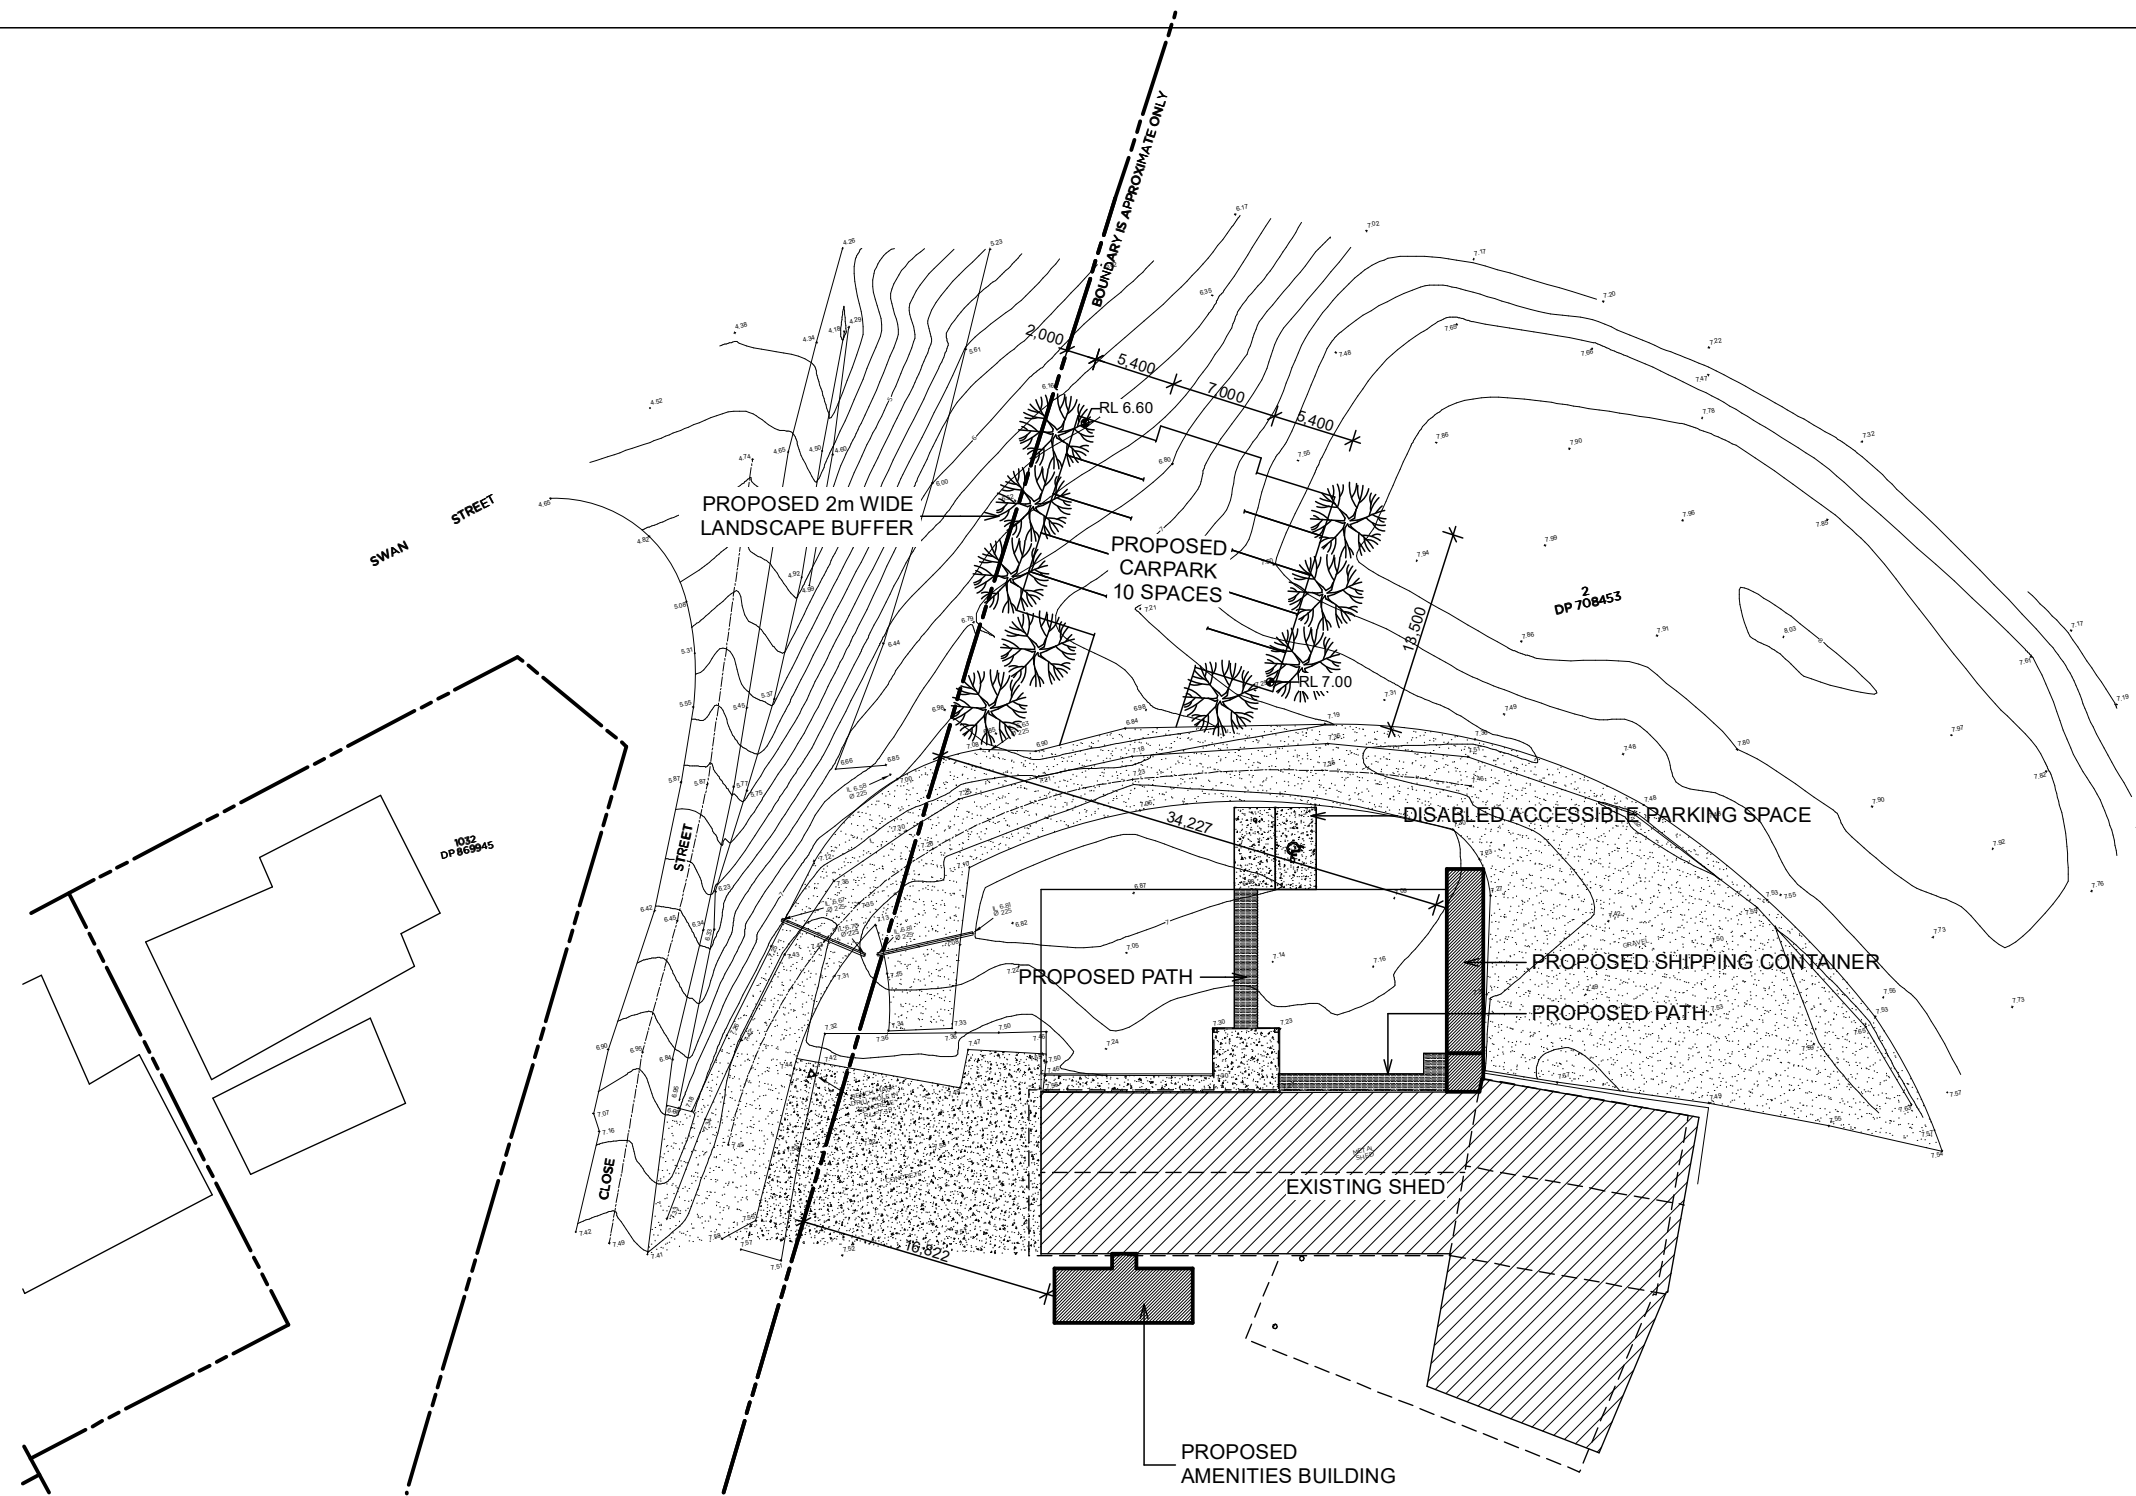

NOTE

- 1 No vehicle crossing or stockpiling of material on vegetation buffer.
- 2 All sedimentation control structures to be inspected & maintained by site manager daily.
- 3 All sediment retaining structures to be cleaned on reaching 50% storage capacity.
- 4 All existing vegetation will be retained outside the construction site.
- 5 Clean sediments from footpaths, driveways & roads daily.
- 6 Roof drainage via sealed pipeline to street gutter on roof completion.

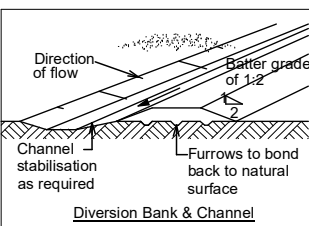

DETAILED SITE PLAN
1:500



A	28/08/20 - PRELIMINARY ISSUE
ISSUE	DETAILS

SORENSEN
DESIGN & PLANNING


PORT STEPHENS OFFICE
Ph: (02) 4984 9955
Suite 4/ 10 Yacaaba Street
Nelson Bay NSW 2315

NEWCASTLE OFFICE
Ph: (02) 4961 5544

SINGLETON OFFICE
Ph: (02) 4961 5544


CONTACT DETAILS
General Enquiries:
reception@sorensendesign.com.au
www.sorensendesign.com.au

PROJECT: PROPOSED AMENITIES AT 8 EDWARDS STREET MORPETH		
CLIENT: BOWE		
TITLE: DETAILED SITE PLAN		
FILE: _	DATE: 21/08/20	SHEET: 2 OF 8
THESE PLANS ARE SUBJECT TO COPYRIGHT		

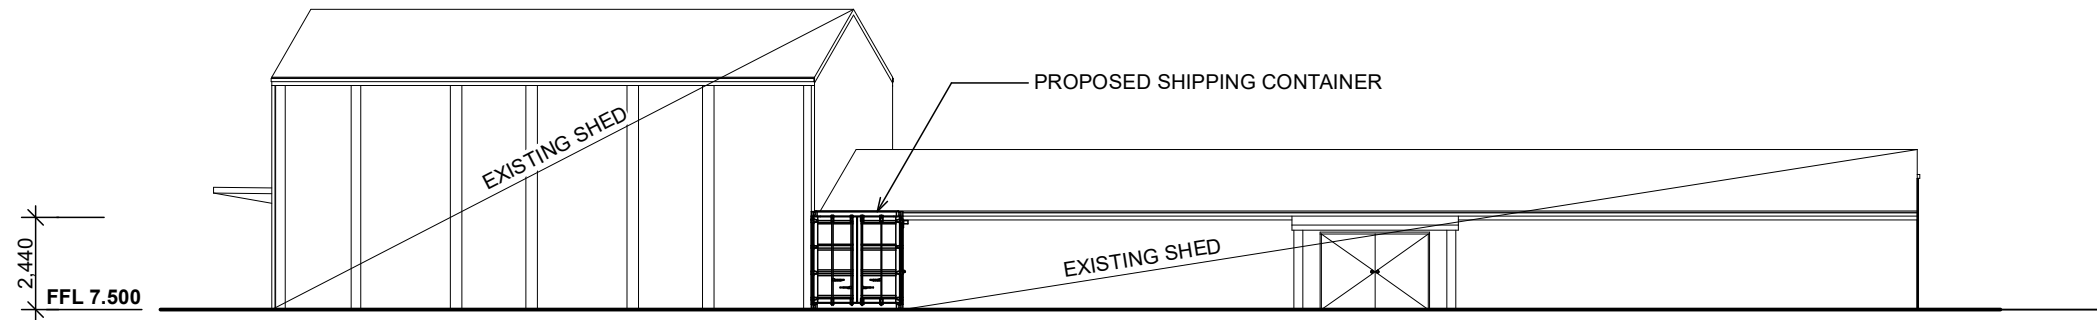

NORTH ELEVATION

1:200

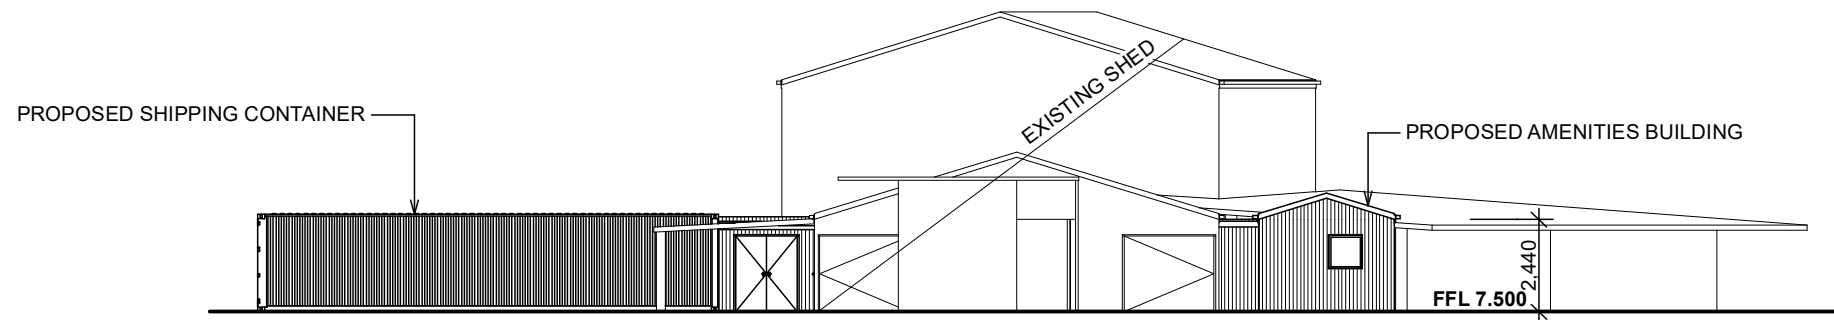

WEST ELEVATION

1:200

A	28/08/20 - PRELIMINARY ISSUE
ISSUE	DETAILS





PORT STEPHENS OFFICE
 Ph: (02) 4984 9955
 Suite 4/ 10 Yacaaba Street
 Nelson Bay NSW 2315

NEWCASTLE OFFICE
 Ph: (02) 4961 5544


SINGLETON OFFICE
 Ph: (02) 4961 5544

CONTACT DETAILS
 General Enquiries:
 reception@sorensendesign.com.au
 www.sorensendesign.com.au

PROJECT: PROPOSED AMENITIES AT 8 EDWARDS STREET MORPETH	
CLIENT: BOWE	
TITLE: ELEVATIONS	
FILE: _	DATE: 21/08/20 SHEET: 4 OF 8
THESE PLANS ARE SUBJECT TO COPYRIGHT	

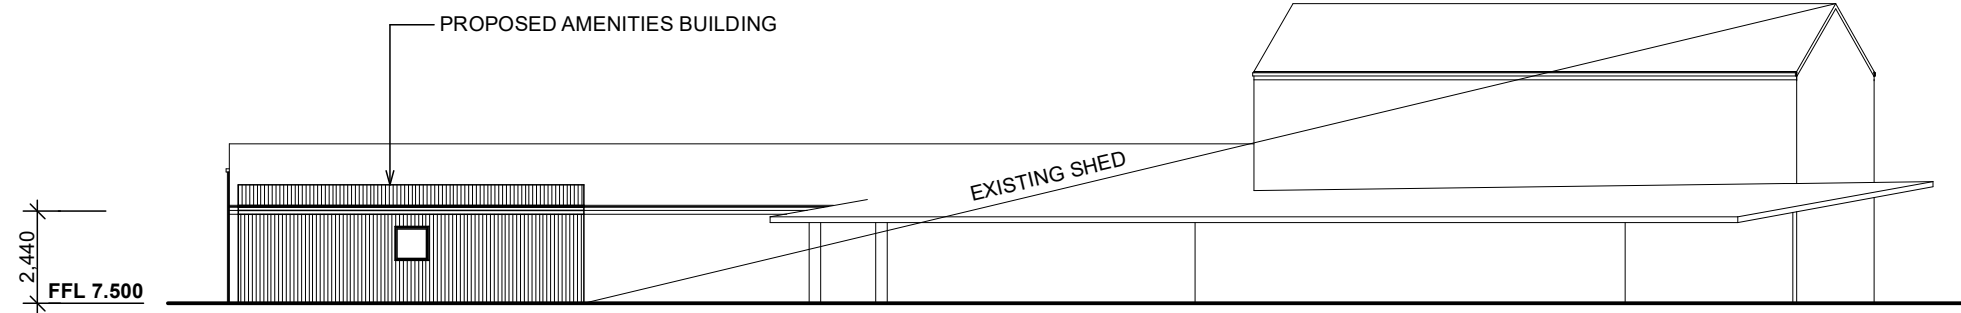

SOUTH ELEVATION
1:200

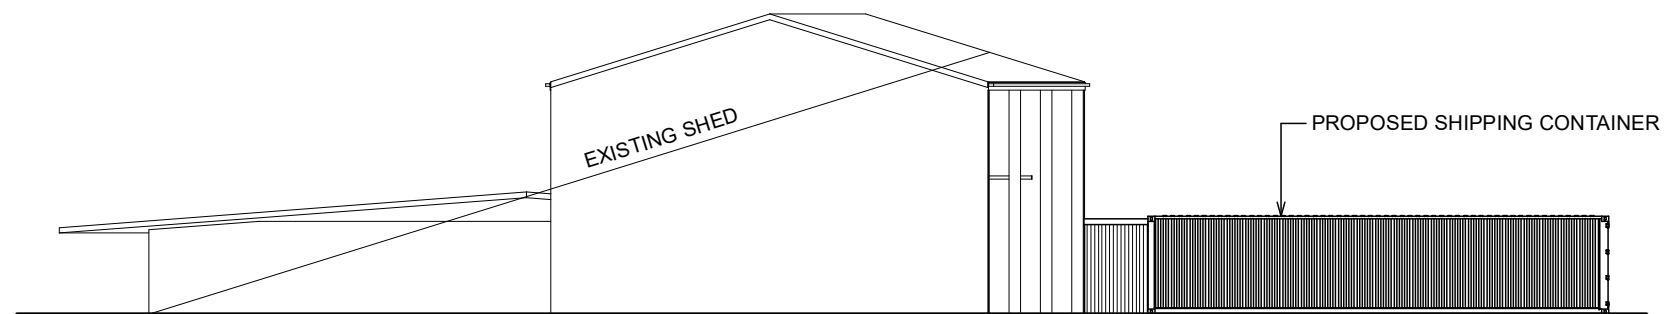

EAST ELEVATION
1:200



A	28/08/20 - PRELIMINARY ISSUE
ISSUE	DETAILS

SORENSEN
DESIGN & PLANNING





S PORT STEPHENS OFFICE
Ph: (02) 4984 9955
Suite 4/ 10 Yacaaba Street
Nelson Bay NSW 2315

NEWCASTLE OFFICE
Ph: (02) 4961 5544

SINGLETON OFFICE
Ph: (02) 4961 5544

CONTACT DETAILS
General Enquiries:
reception@sorensendesign.com.au
www.sorensendesign.com.au

PROJECT: PROPOSED AMENITIES AT 8 EDWARDS STREET MORPETH	
CLIENT: BOWE	
TITLE: ELEVATIONS	
FILE: _	DATE: 21/08/20 SHEET: 5 OF 8
THESE PLANS ARE SUBJECT TO COPYRIGHT	

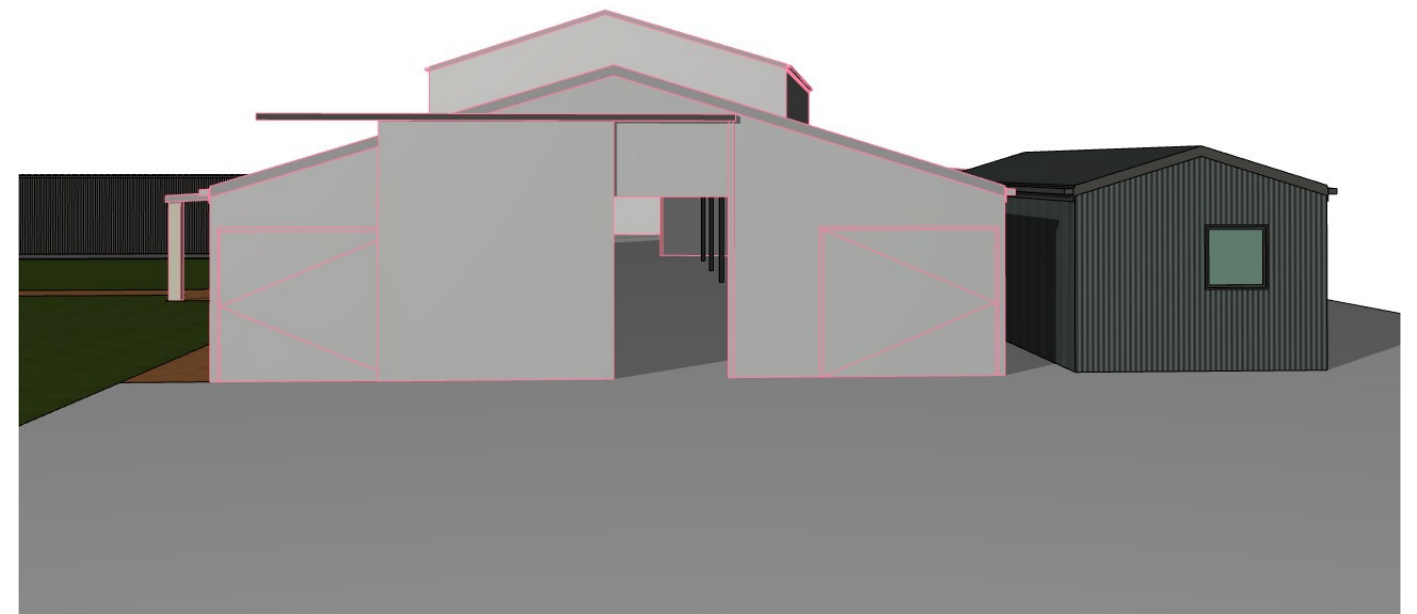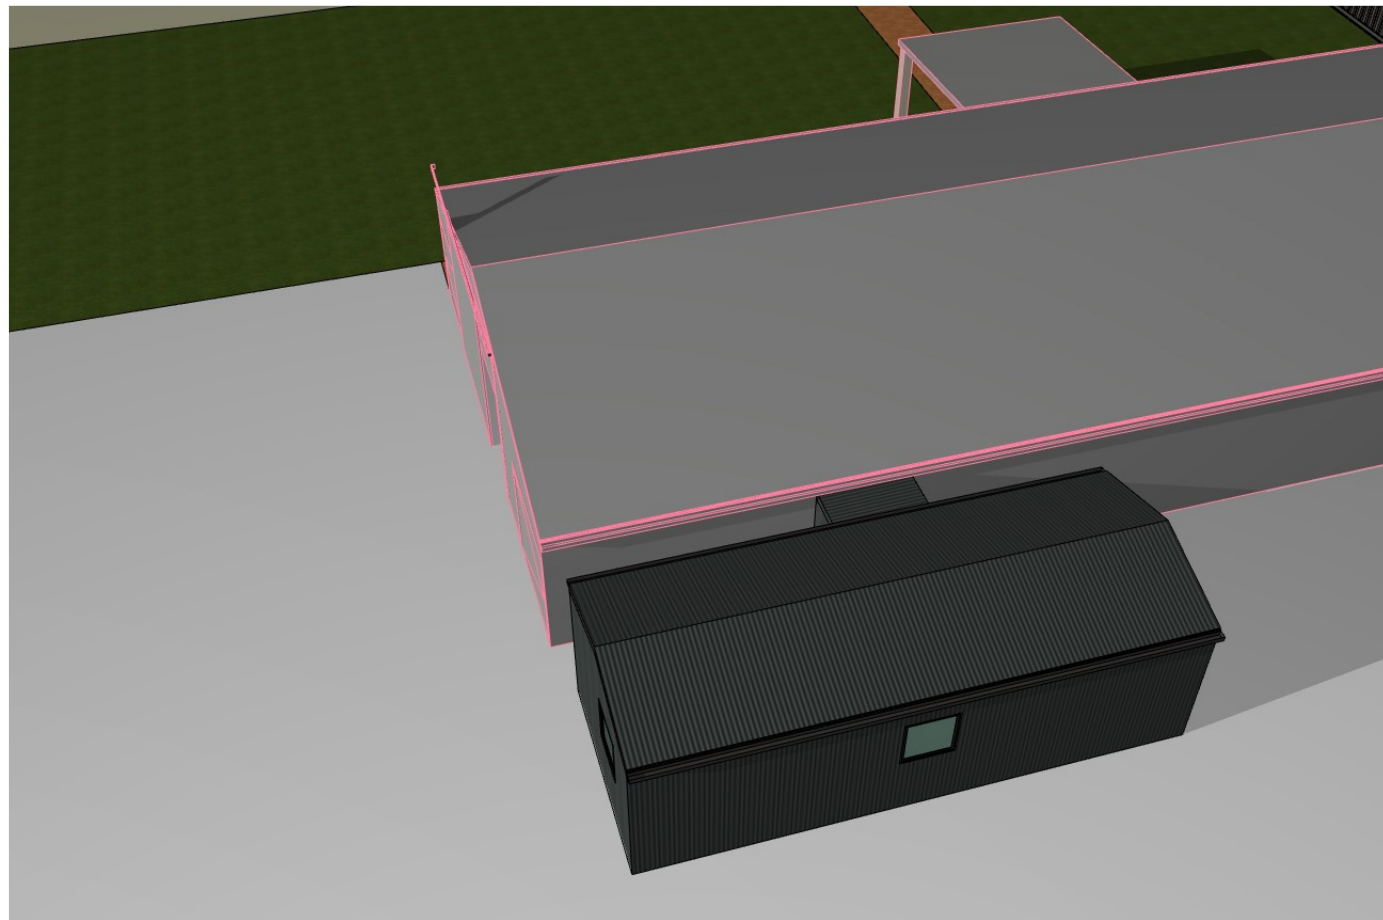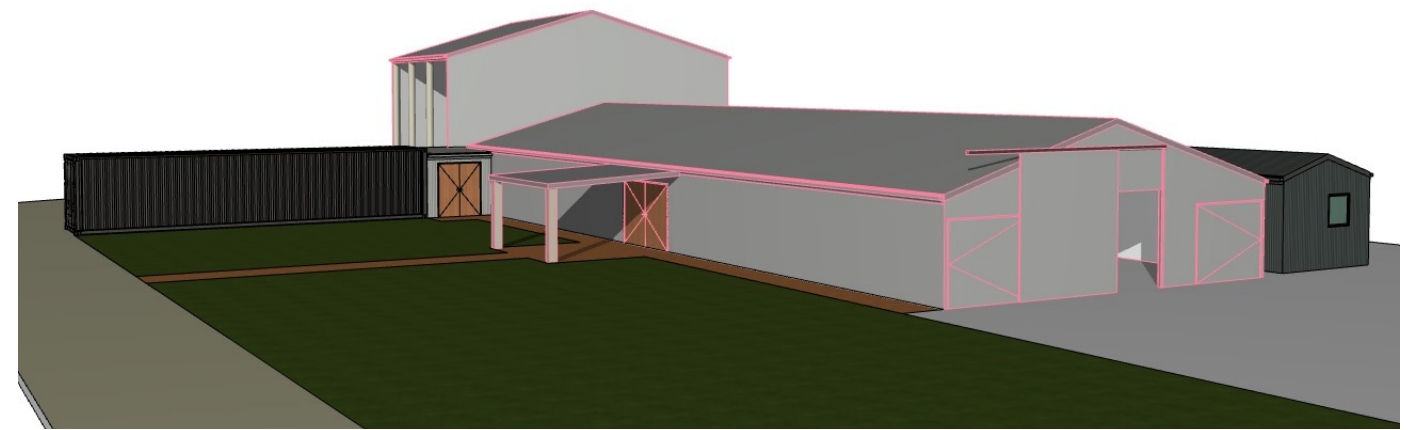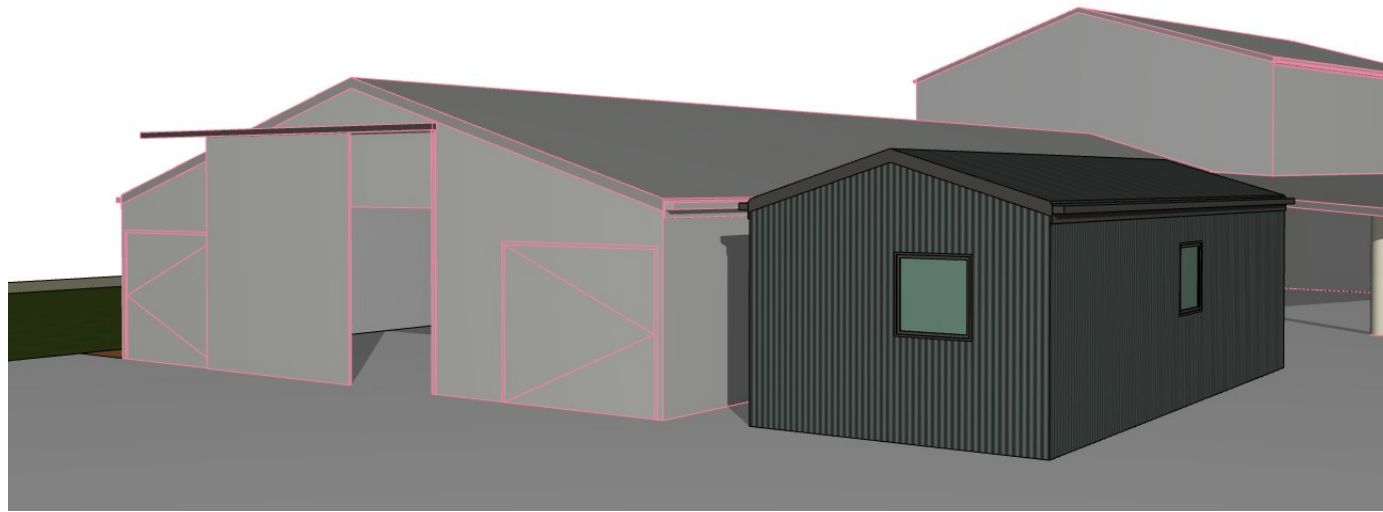

A	28/08/20 - PRELIMINARY ISSUE
ISSUE	DETAILS

SORENSEN
DESIGN & PLANNING

S PORT STEPHENS OFFICE
Ph: (02) 4984 9955
Suite 4/ 10 Yacaaba Street
Nelson Bay NSW 2315

NEWCASTLE OFFICE
Ph: (02) 4961 5544

SINGLETON OFFICE
Ph: (02) 4961 5544

CONTACT DETAILS
General Enquiries:
reception@sorensendesign.com.au
www.sorensendesign.com.au

PROJECT: PROPOSED AMENITIES AT 8 EDWARDS STREET MORPETH		
CLIENT: BOWE		
TITLE: 3D VIEWS		
FILE: _	DATE: 21/08/20	SHEET: 6 OF 8
THESE PLANS ARE SUBJECT TO COPYRIGHT		