




NORTH ELEVATION
1:100

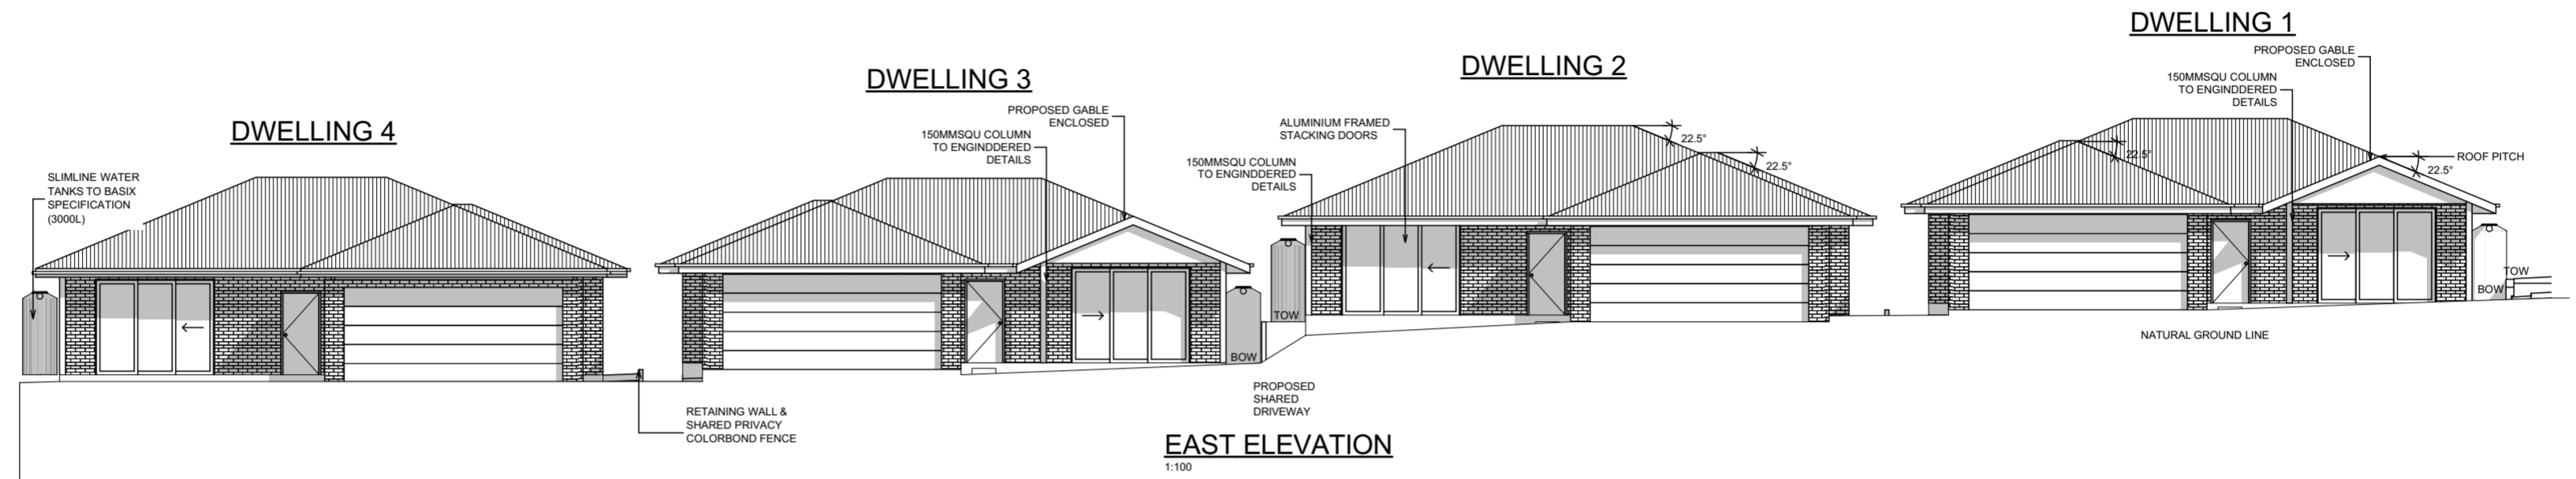

EAST ELEVATION
1:100

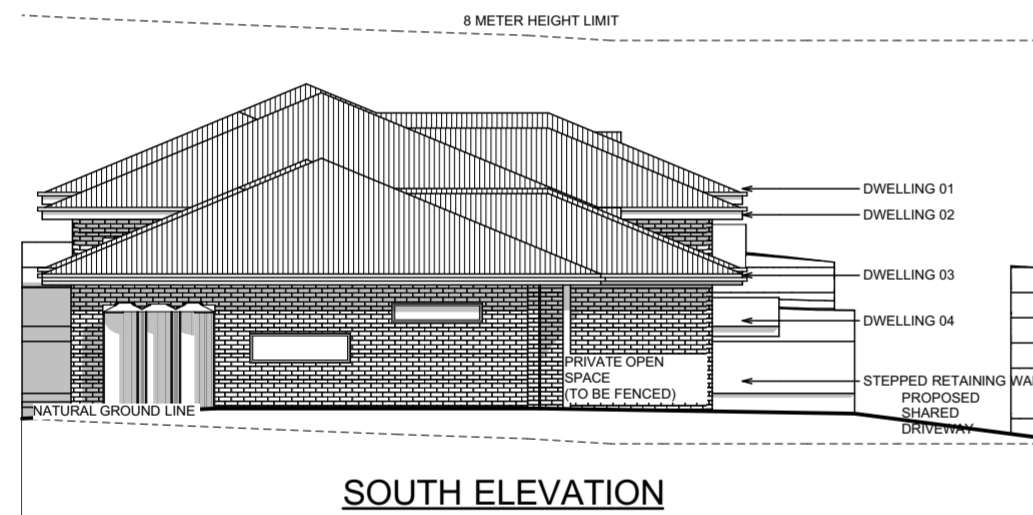

SOUTH ELEVATION
1:100

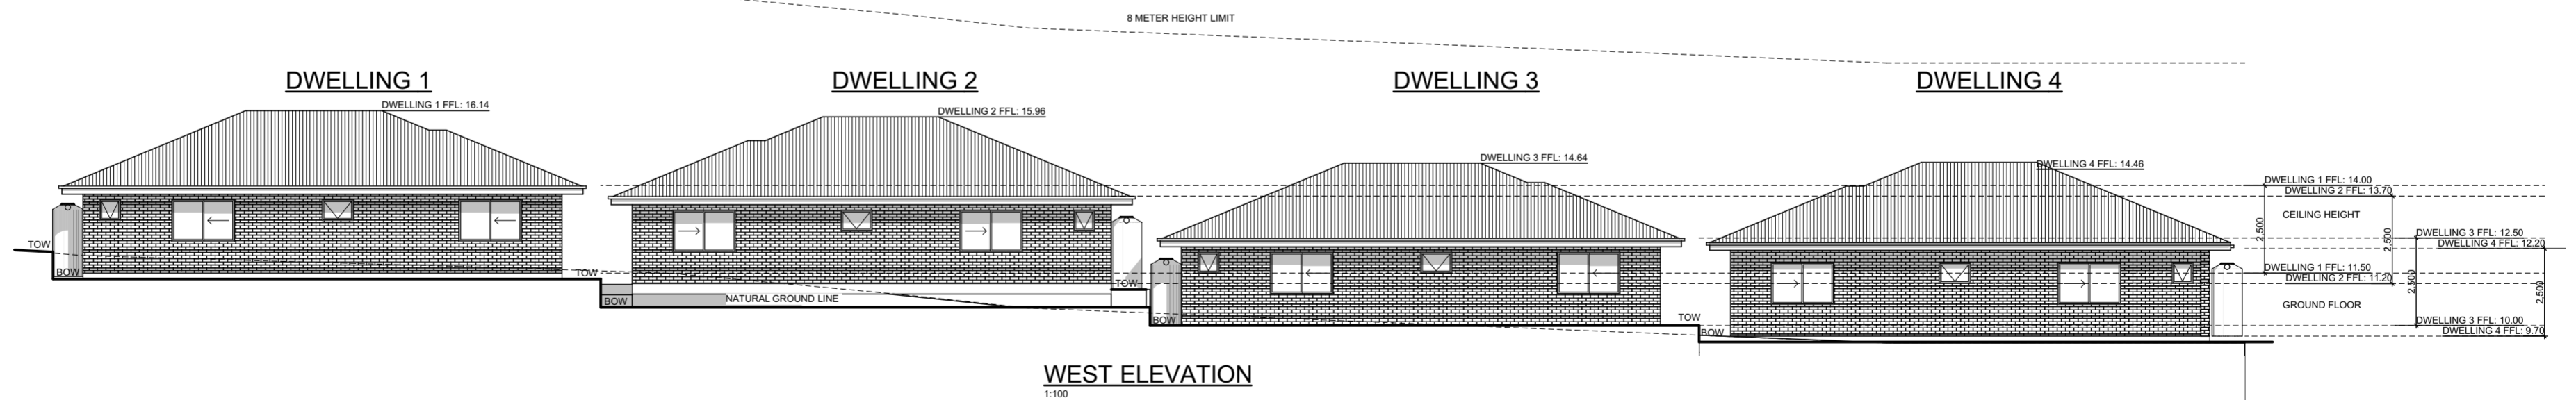

WEST ELEVATION
1:100



S PORT STEPHENS OFFICE
Ph: (02) 4984 9955
Suite 4/ 10 Yacaaba Street
Nelson Bay NSW 2315

NEWCASTLE OFFICE
Ph: (02) 4961 5544
SINGLETON OFFICE
Ph: (02) 4961 5544

CONTACT DETAILS
General Enquiries:
reception@sorensendesign.com.au
www.sorensendesign.com.au

PROJECT:	PROPOSED MULTI-UNIT DEVELOPMENT AT 35 RAYMOND TERRACE ROAD, EAST MAITLAND 2323
CLIENT:	ALVAPROPERTY GROUP
TITLE:	OVERALL NORTH, SOUTH, EAST, WEST ELEVATIONS
FILE:	2203273
DATE:	29/09/2022
SHEET:	5 OF 23
THESE PLANS ARE SUBJECT TO COPYRIGHT	

ISSUE	DETAILS
-------	---------



SORENSEN
DESIGN & PLANNING


S PORT STEPHENS OFFICE
Ph: (02) 4984 9955
Suite 4/ 10 Yacaaba Street
Nelson Bay NSW 2315

NEWCASTLE OFFICE
Ph: (02) 4961 5544
SINGLETON OFFICE
Ph: (02) 4961 5544

CONTACT DETAILS
General Enquiries:
reception@sorensendesign.com.au
www.sorensendesign.com.au

PROJECT:	PROPOSED MULTI-UNIT DEVELOPMENT AT 35 RAYMOND TERRACE ROAD, EAST MAITLAND 2323
CLIENT:	ALVAPROPERTY GROUP
TITLE:	3D's
FILE:	2203273
DATE:	29/09/2022
SHEET:	18 OF 23
THESE PLANS ARE SUBJECT TO COPYRIGHT	

ISSUE	DETAILS
-------	---------

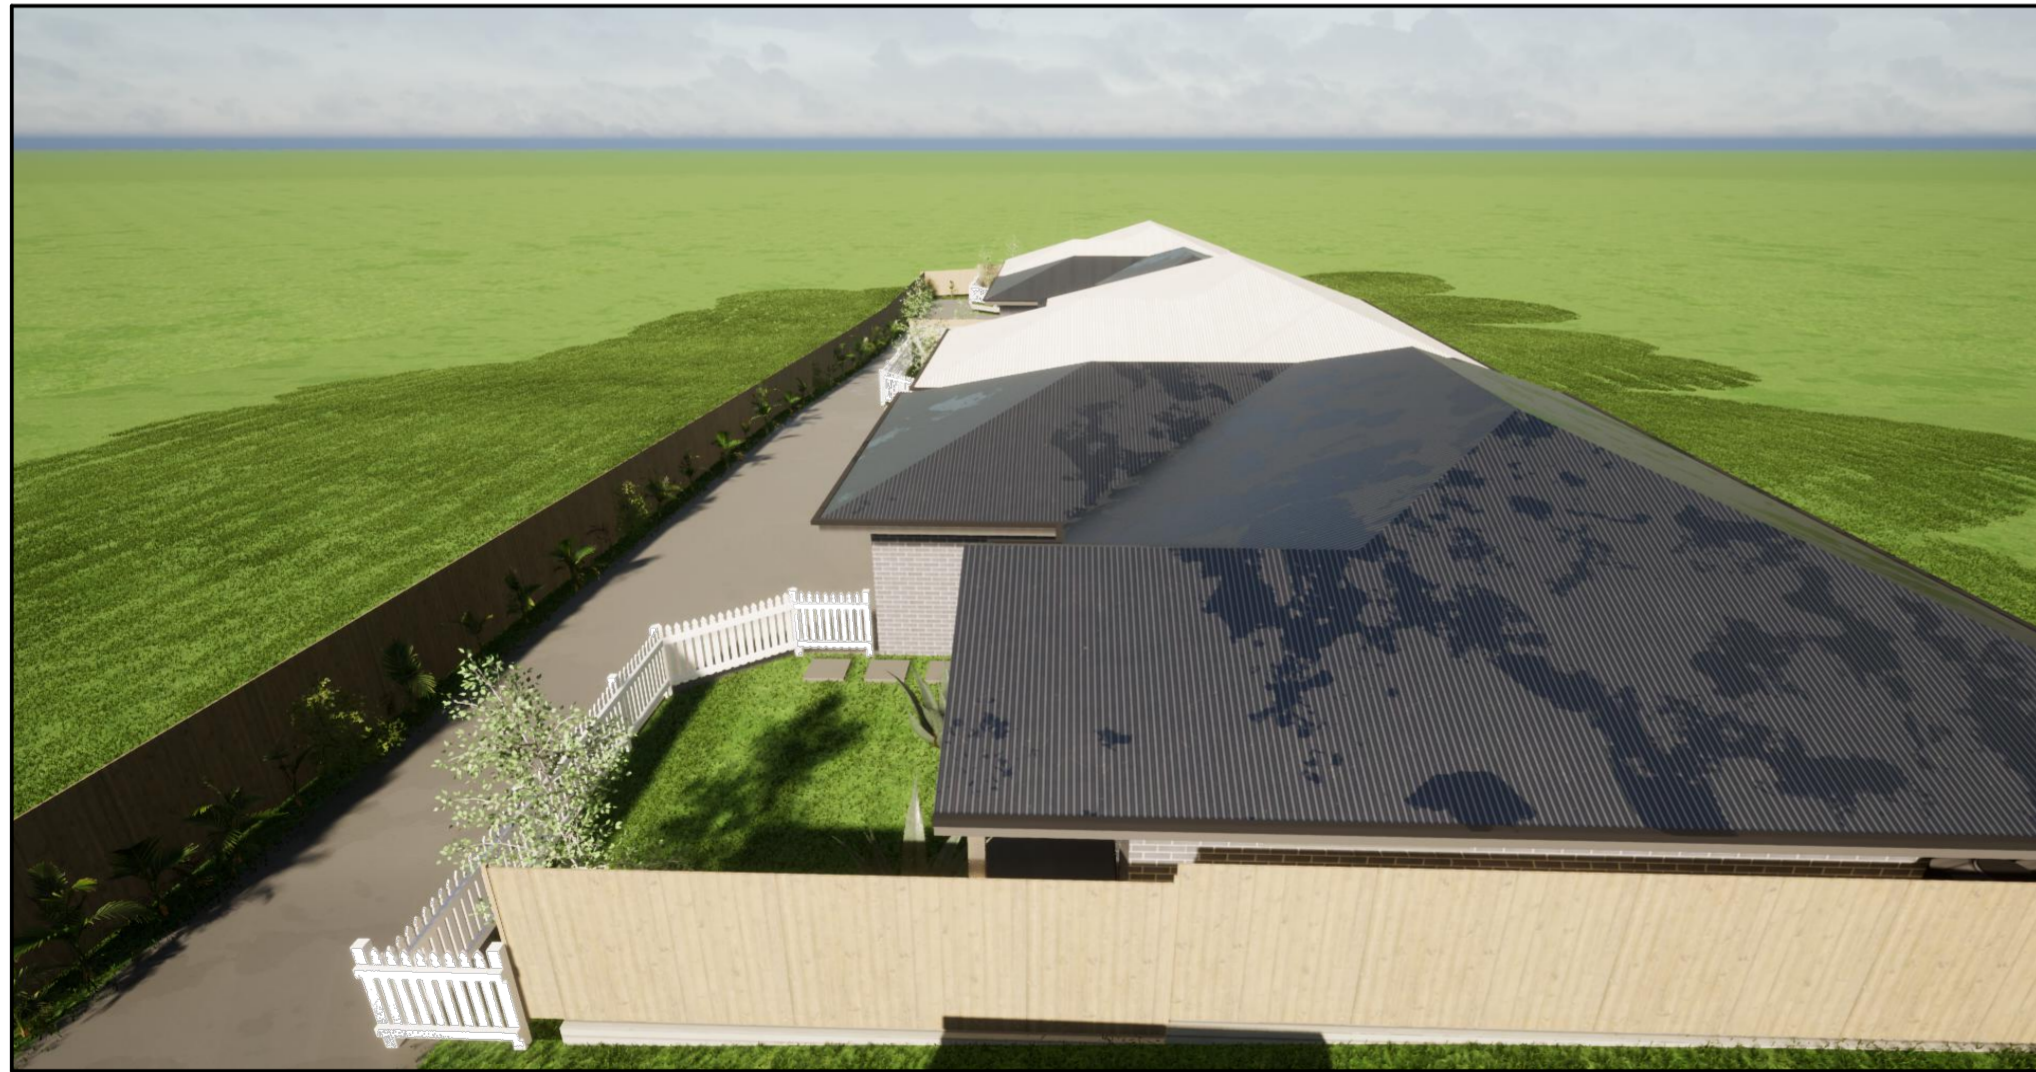

SORENSEN
DESIGN & PLANNING

S PORT STEPHENS OFFICE
Ph: (02) 4984 9955
Suite 4/ 10 Yacaaba Street
Nelson Bay NSW 2315

NEWCASTLE OFFICE
Ph: (02) 4961 5544
SINGLETON OFFICE
Ph: (02) 4961 5544

CONTACT DETAILS
General Enquiries:
reception@sorensendesign.com.au
www.sorensendesign.com.au

PROJECT:	PROPOSED MULTI-UNIT DEVELOPMENT AT 35 RAYMOND TERRACE ROAD, EAST MAITLAND 2323
CLIENT:	ALVAPROPERTY GROUP
TITLE:	3D's
FILE:	2203273
DATE:	29/09/2022
SHEET:	19 OF 23
THESE PLANS ARE SUBJECT TO COPYRIGHT	

ISSUE	DETAILS
-------	---------