



HOLD:
INDICATIVE DESIGN LEVELS. FINAL VERTICAL CURVES
IN COLLABORATION WITH AGED CARE FACILITY
TO BE UNDERTAKEN DURING DETAILED DESIGN

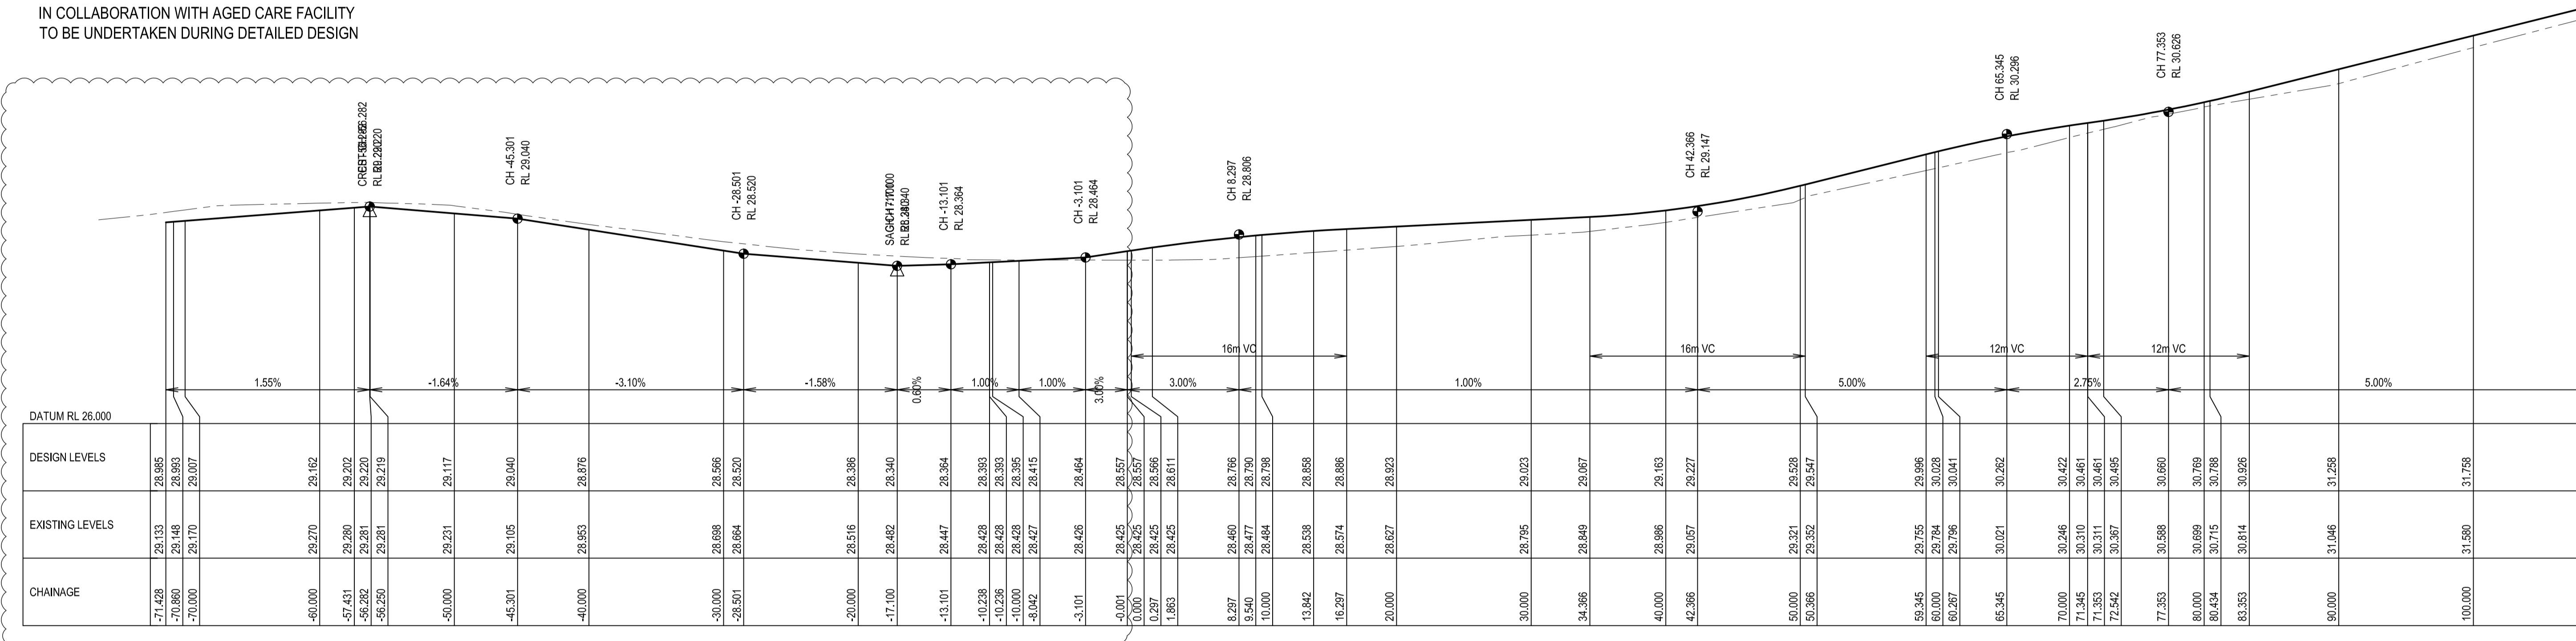

LONGITUDINAL SECTION ALONG CONTROL MC01

HORIZONTAL SCALE 1:250
VERTICAL SCALE 1:50

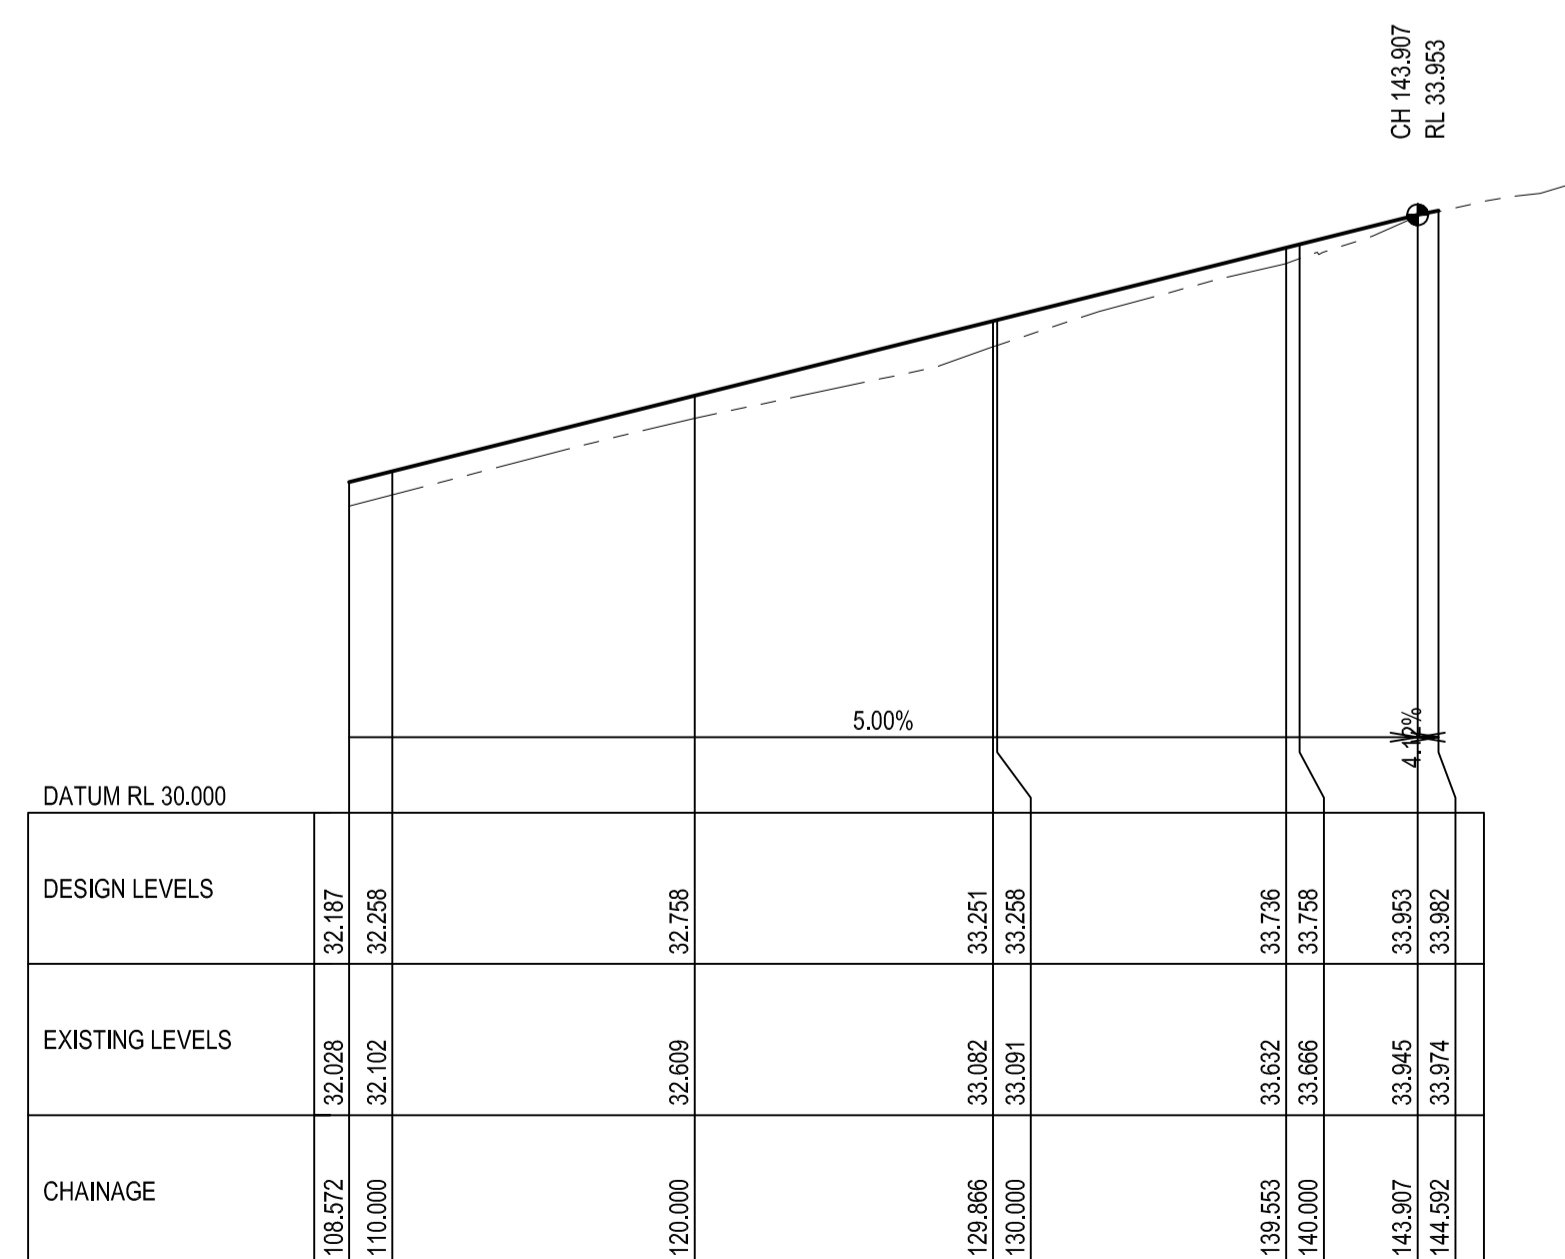

LONGITUDINAL SECTION ALONG CONTROL MC01

HORIZONTAL SCALE 1:250
VERTICAL SCALE 1:50

REV	DATE	DRAWING STATUS	DRN	APP
F	26/06/19	ISSUED FOR DA APPROVAL		T.O. C.D.
E	08/04/19	ISSUED FOR DA APPROVAL		A.V. C.D.
D	10/10/18	ISSUED FOR INFORMATION		T.O. C.D.
C	02/10/18	ISSUED FOR INFORMATION		M.N. C.D.
B	20/08/18	ISSUED FOR INFORMATION		S.Z. C.D.
A	07/08/18	ISSUED FOR INFORMATION		S.Z. C.D.

AGED CARE FACILITY ACCESS ROAD
LONGITUDINAL SECTIONS

DRAWING STATUS		SHEET SIZE	
FOR APPROVAL		A1	

DRAWN	DESIGNED	APPROVED	SCALE
A.Vizl	C.Davies		AS NOTED

PROJECT No.	DRAWING No.	REVISION
12607	DA-2003	F

NOT FOR CONSTRUCTION