


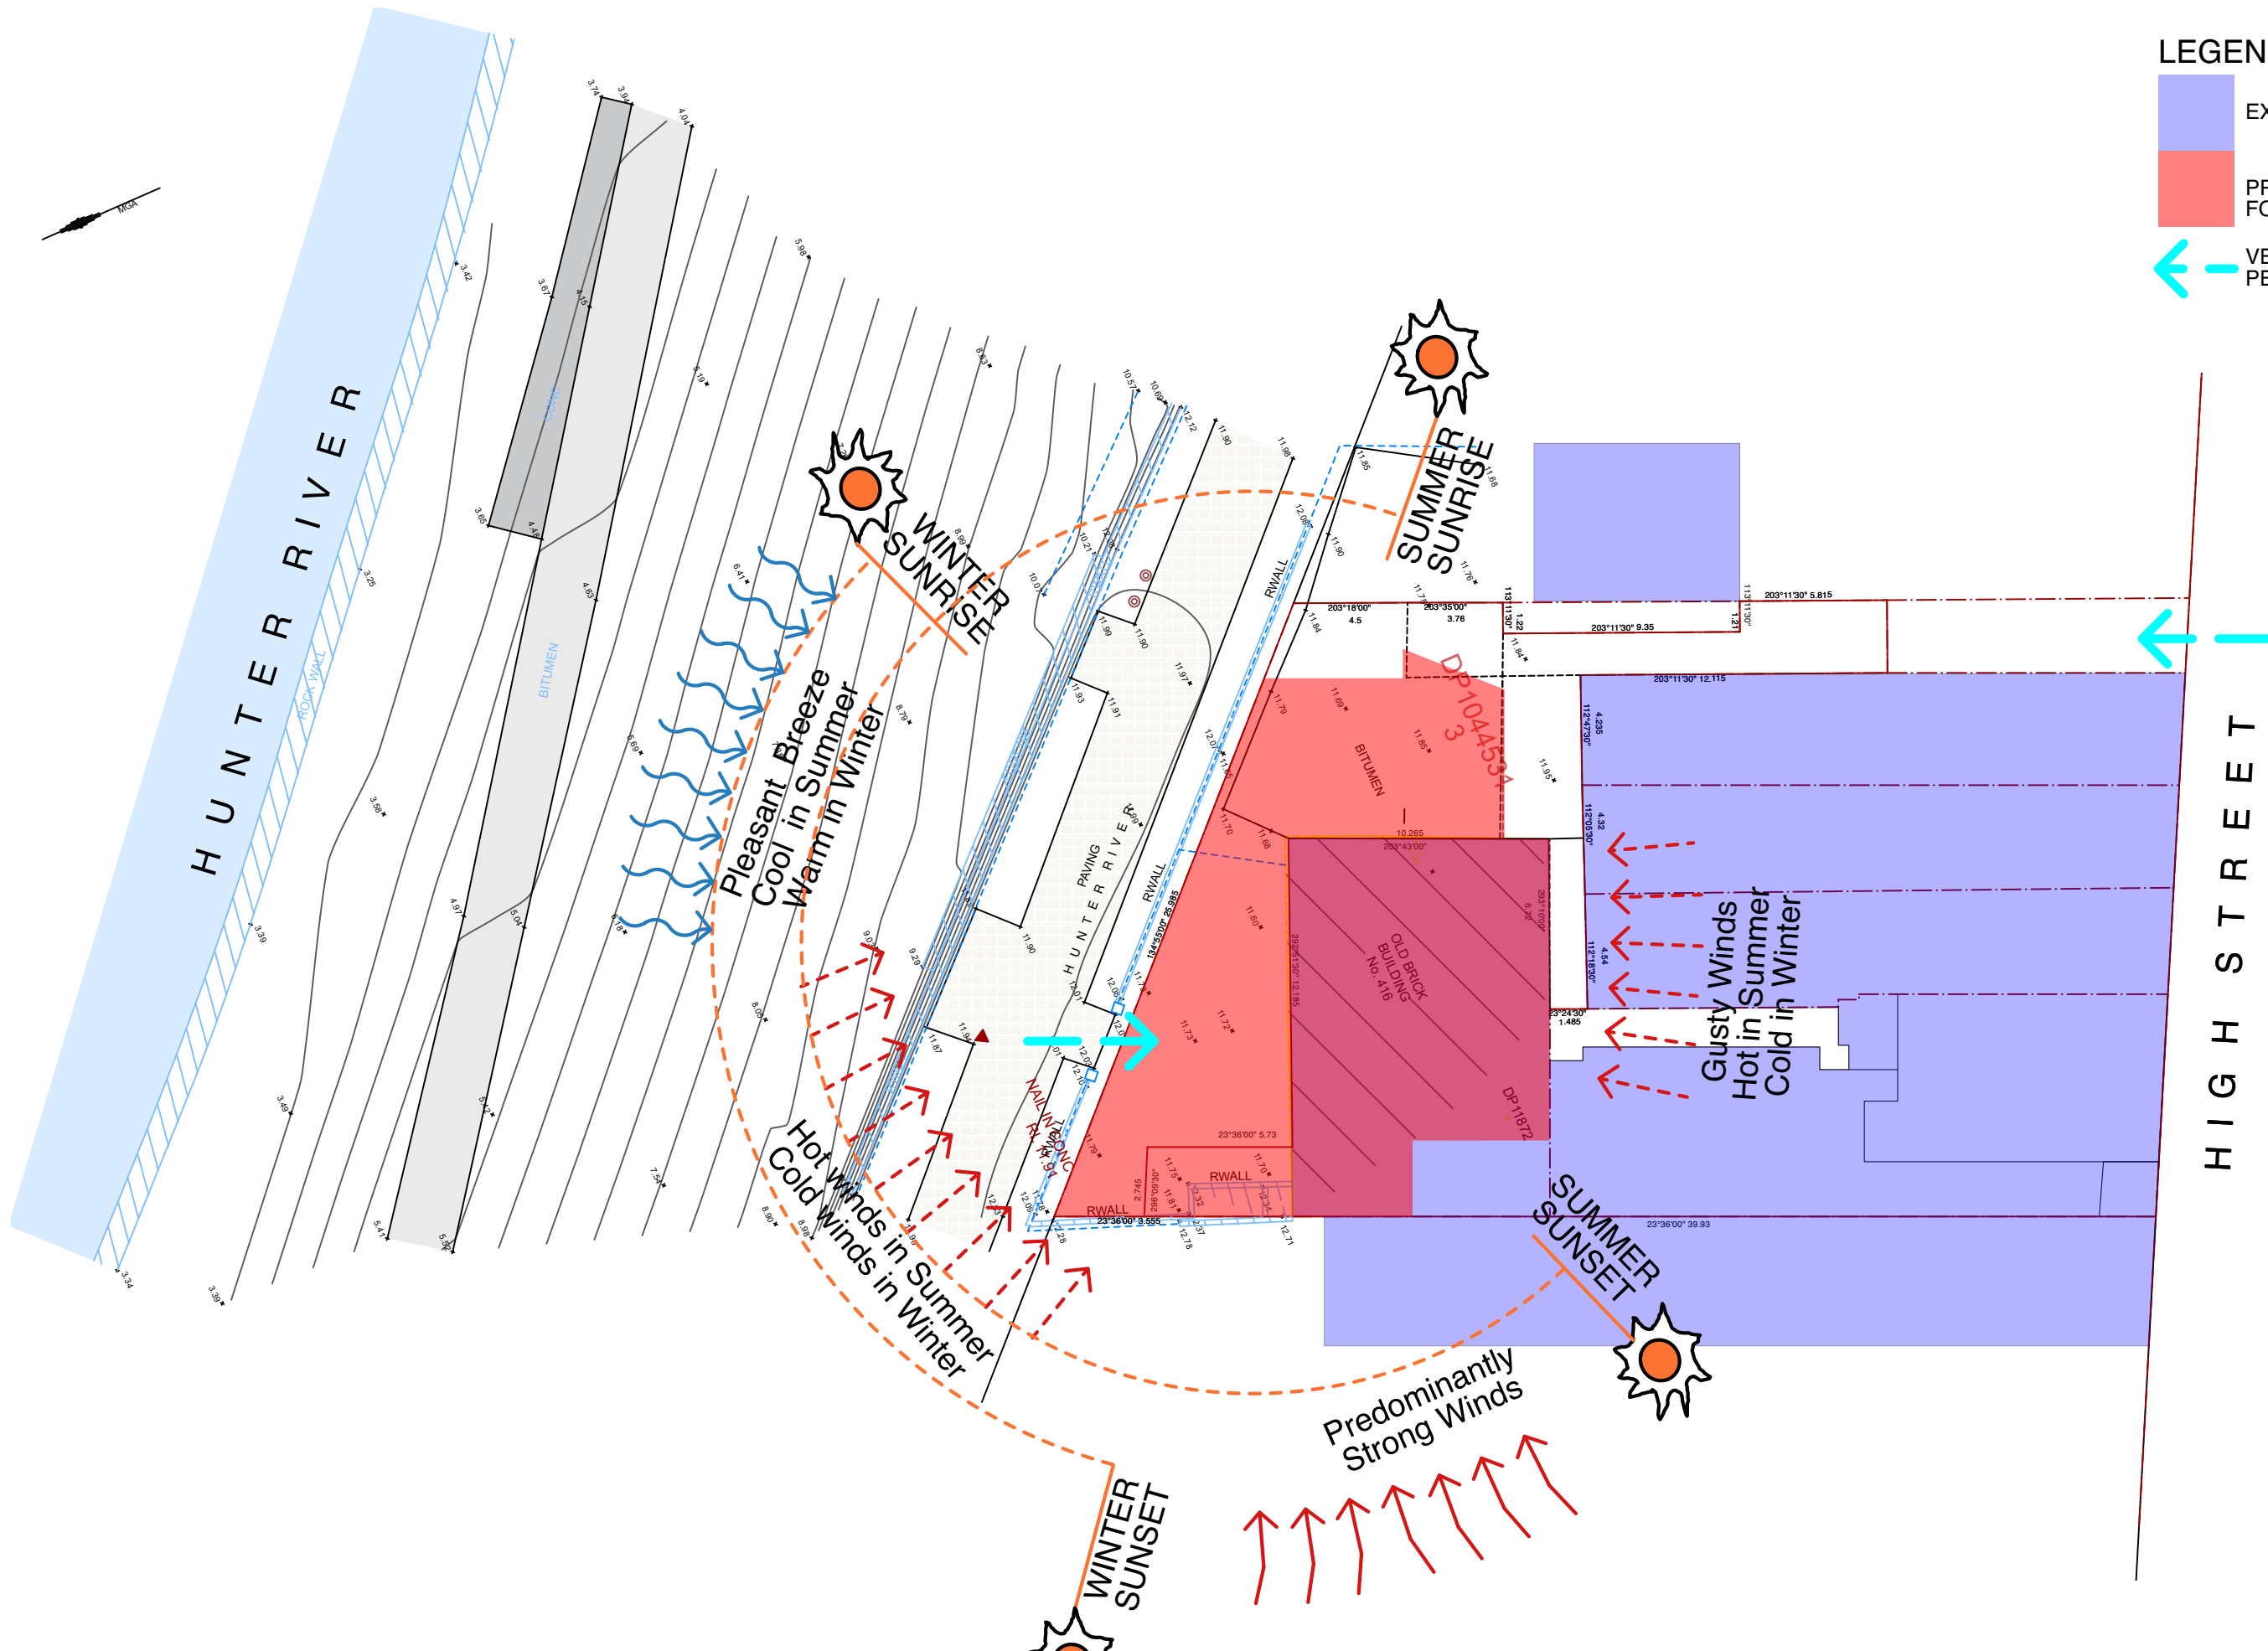


**LEGEND**

-  EXISTING BUILDINGS
-  PROPOSED BUILDING FOOTPRINT
-  VEHICULAR &/OR PEDESTRIAN ACCESS



A	Issued for DA approval	PB	20/5/22
Revision	Amendment	By	Date



The Grace Building  
 G01, 1 Layton Street  
 Camperdown NSW 2050  
 Cnr Pyrmont Bridge Road & Mallett Street  
 t 02 9557 2288  
 f 02 9557 2287  
 w www.archb.com.au  
 Registered Architect 5387  
 ABN 87 123 916 807

Project	416 High Street Maitland	Drawn By	PB	Dwg Date:	March 22	Project No.	2217
	NEW RESIDENTIAL DEVELOPMENT	Checked By	AB	Scale	1:250@A3	Drawing No.	A21
Client	Glen Greedy	Rev					A
Title	SITE ANALYSIS PLAN						