


240524-ESK-001(A)

Plotted By: Dipendra Neupane Plot Date: 23/01/25 1:46:16PM Cad File: N:\240524\DWG\ENGINEERING\ESK\240524-ESK-001(A).DWG

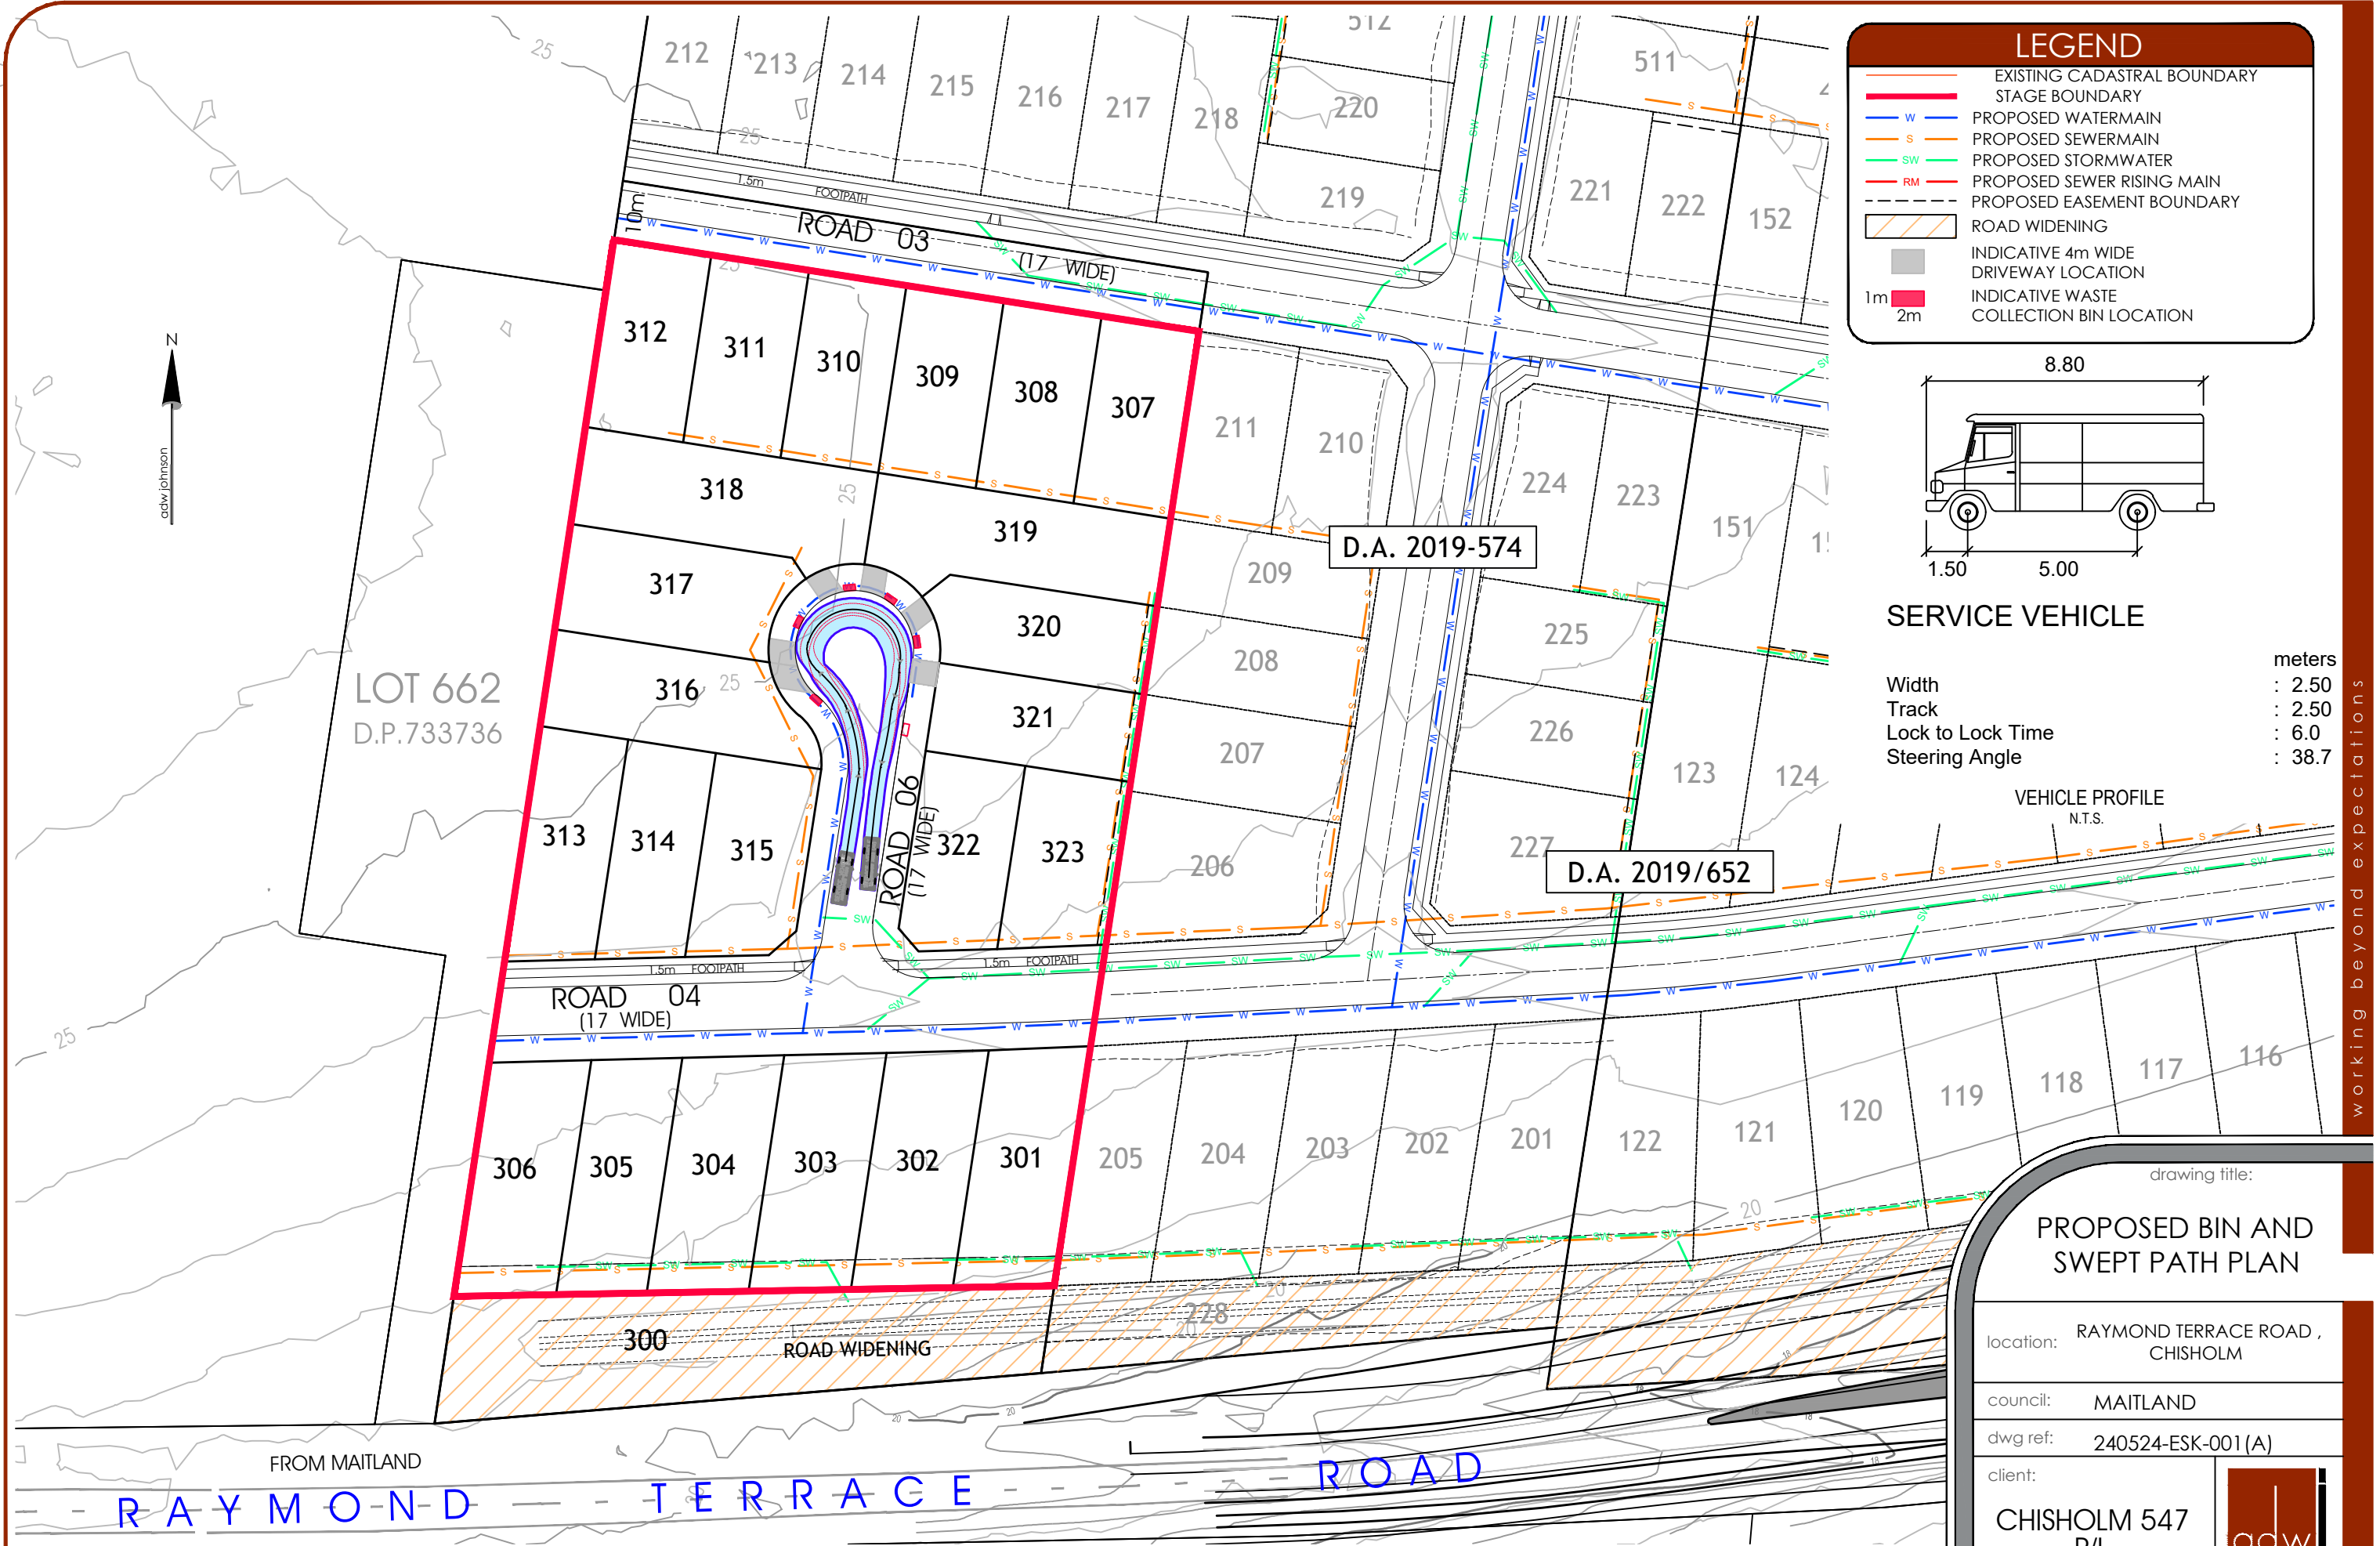

LEGEND

EXISTING CADASTRAL BOUNDARY

STAGE BOUNDARY

W

PROPOSED WATERMAIN

S

PROPOSED SEWERMAIN

SW

PROPOSED STORMWATER

RM

PROPOSED SEWER RISING MAIN

PROPOSED EASEMENT BOUNDARY


ROAD WIDENING

INDICATIVE 4m WIDE DRIVEWAY LOCATION

1m

INDICATIVE WASTE COLLECTION BIN LOCATION

2m

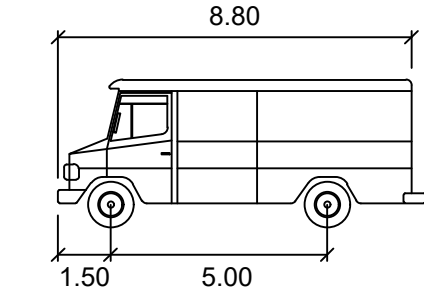

SERVICE VEHICLE

Width	2.50
Track	2.50
Lock to Lock Time	6.0
Steering Angle	38.7

VEHICLE PROFILE

N.T.S.

D.A. 2019/652

D.A. 2019-574

drawing title:

PROPOSED BIN AND SWEPT PATH PLAN

location: RAYMOND TERRACE ROAD , CHISHOLM

council: MAITLAND

dwg ref: 240524-ESK-001(A)

client:

CHISHOLM 547 P/L



central coast office ph: (02) 4305 4300
hunter office ph: (02) 4978 5100

www.adwjohnson.com.au

ver.	date	comment	drawn	pm	level information	scale (A3 original size)	notes
A	23.01.25	INITIAL ISSUE	DN	MN	DATUM: A.H.D. (Design) CONTOUR INTERVAL: 0.5m	0 25 50m SCALE: 1:1000 (FULL)	1. PLANS ARE PREPARED IN COLOUR

240524-ESK-001(A)

• project management • civil engineering • infrastructure • superintendency • economic analysis • social impact • town planning • surveying • development feasibility • visualisation • urban design

"Copyright Notice" This plan and the information it contains are copyright and remain the property of ADW Johnson Pty Ltd. ADW Johnson Pty Ltd grants to the client named on this plan a license to use the information hereon for the purpose for which we were engaged to perform the work. Use of the plan and information it contains for any other purpose is not permitted unless prior written approval has been obtained from ADW Johnson Pty Ltd.

working beyond expectations