



--- ZONING LINE

(A) RESTRICTION AS TO USER 5 WIDE (ACCESS) AND LANDSCAPING

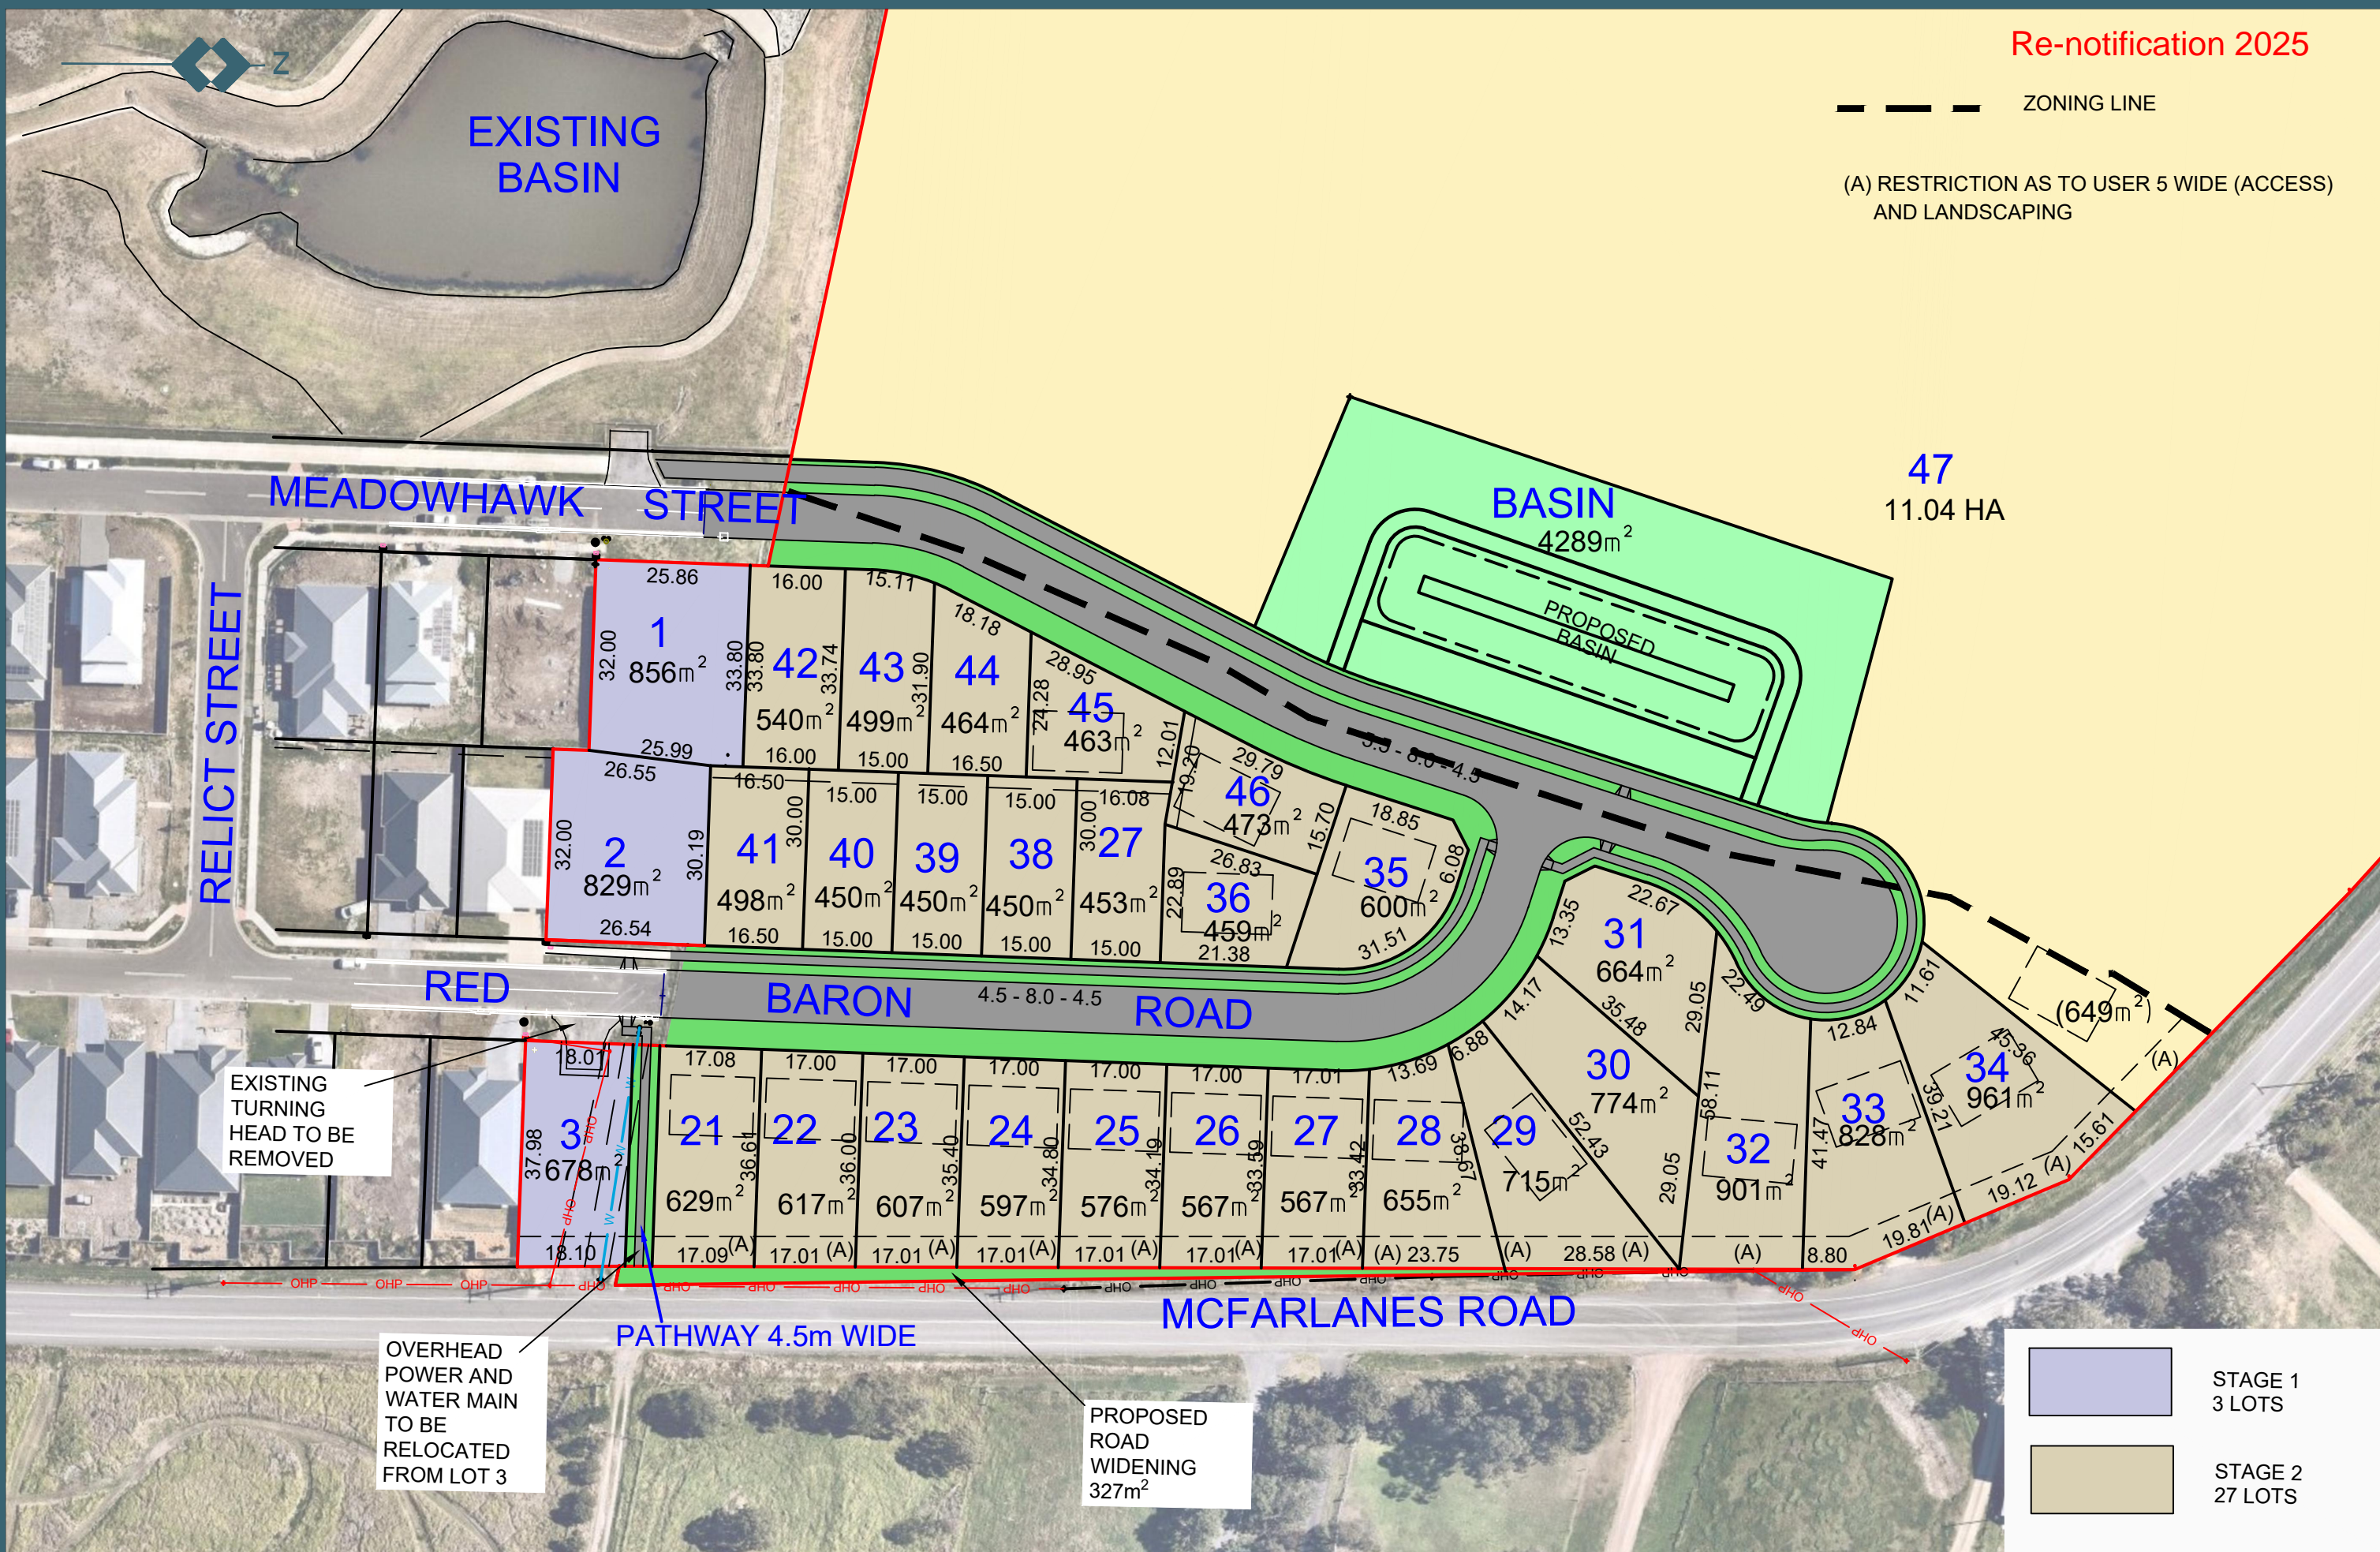

TITLE: PROPOSED SUBDIVISION LOT 44 DP 1117263 LOT 3266, 3256 AND 3255 DP1246545  
MCFARLANES ROAD CHISHOLM

SUBDIVISION PLAN

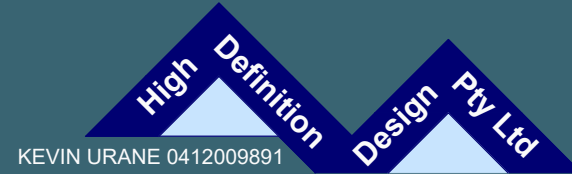

Date:	21.12.20	Scale:	1:800 A3	Designed:	KU	Project No:	HD311
Cad Ref:	HD311 r18					Drawing No:	HD01
17	AMEND LAYOUT			KU	1-12-24	Revision:	18
16	AMEND LAYOUT			KU	14.04.24		
18	AMEND LAYOUT TO INCLUDE THE ADJOINING LOTS			KU	03.02.25		
No	Amendment			Drawn	Date		