




Blue English Lavender
200mm Pot Size




Lapped and Capped timber fence
1.8m. Fence lowered to 1.2m to
boundary forward of building line



Hedge and front fence
Orange Jasmine spaced 850-
1000mm centres 200mm pot size
planted behind rural style fence

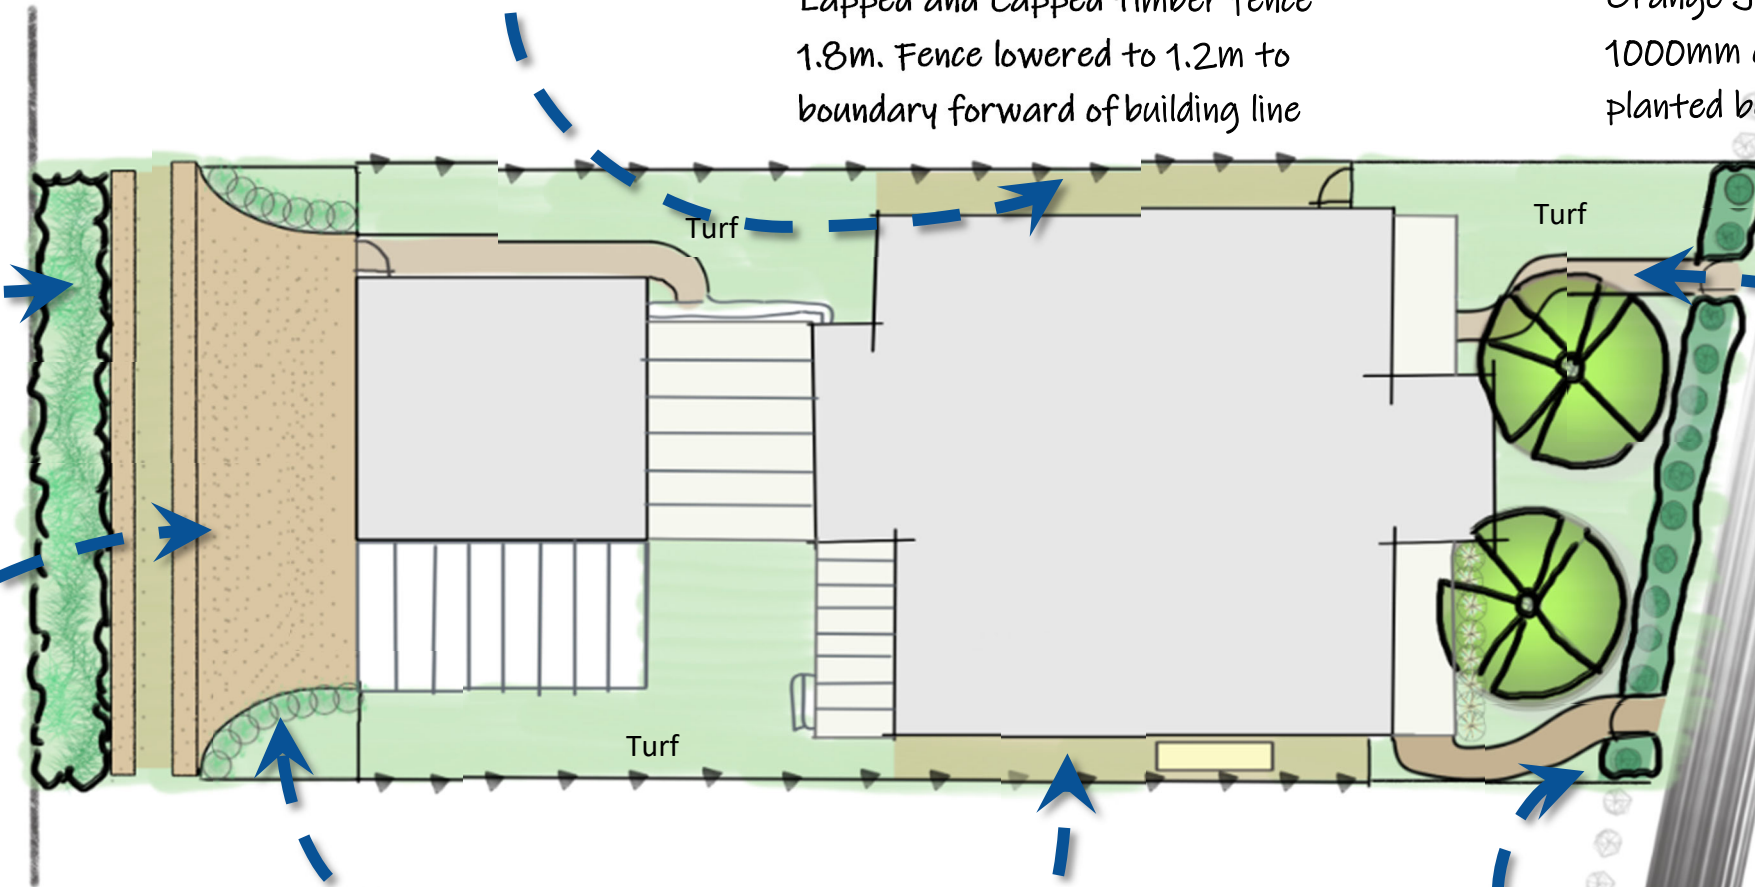

Morpeth Mix Papyrus path-
way to front door and gate

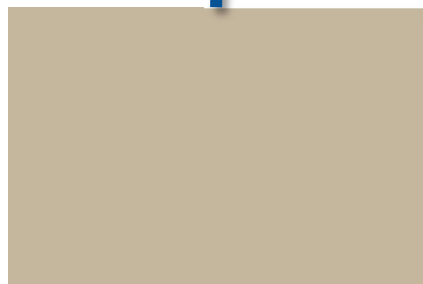

Morpeth Mix Papyrus concrete
driveway finish
Loose stones to allow trafficable
surface in between driveway strips



Blue English Lavender
200mm Pot Size



Small to medium landscaped
river stones



agapanthus orientalis
140mm pot size

Landscape Plan — 96 Belmore Road
Single Dwelling House and attached secondary dwelling
16/11/21
Version 4