



FOR:



BY:



PROJECT: **No 51, 134 & 146
Station Lane Lochinvar**

TITLE: **Base Plan**

REVISION	Drawn	Design	Appd.	Date	
AV	AV	AV		29.06.21	
AV	AV	AV		05.02.20	
First Issue					BP

SCALE: Scale 1:3000(A3)


DISCLAIMER AND COPYRIGHT:

ALL DIMENSIONS TO BE CHECKED ON SITE BY CONTRACTOR PRIOR TO CONSTRUCTION. USE WRITTEN DIMENSIONS ONLY. DO NOT SCALE. THESE DRAWINGS, PLANS, AND SPECIFICATIONS AND THE COPYRIGHT ARE THE PROPERTY OF SITIOS PTY LTD AND MUST NOT BE REPRODUCED OR COPIES WHOLLY OR IN PART WITHOUT THE PERMISSION OF SITIOS PTY LTD.



PROJECT N° **LV** MILESTONE **BP**

PLAN **01** REVISION **2**

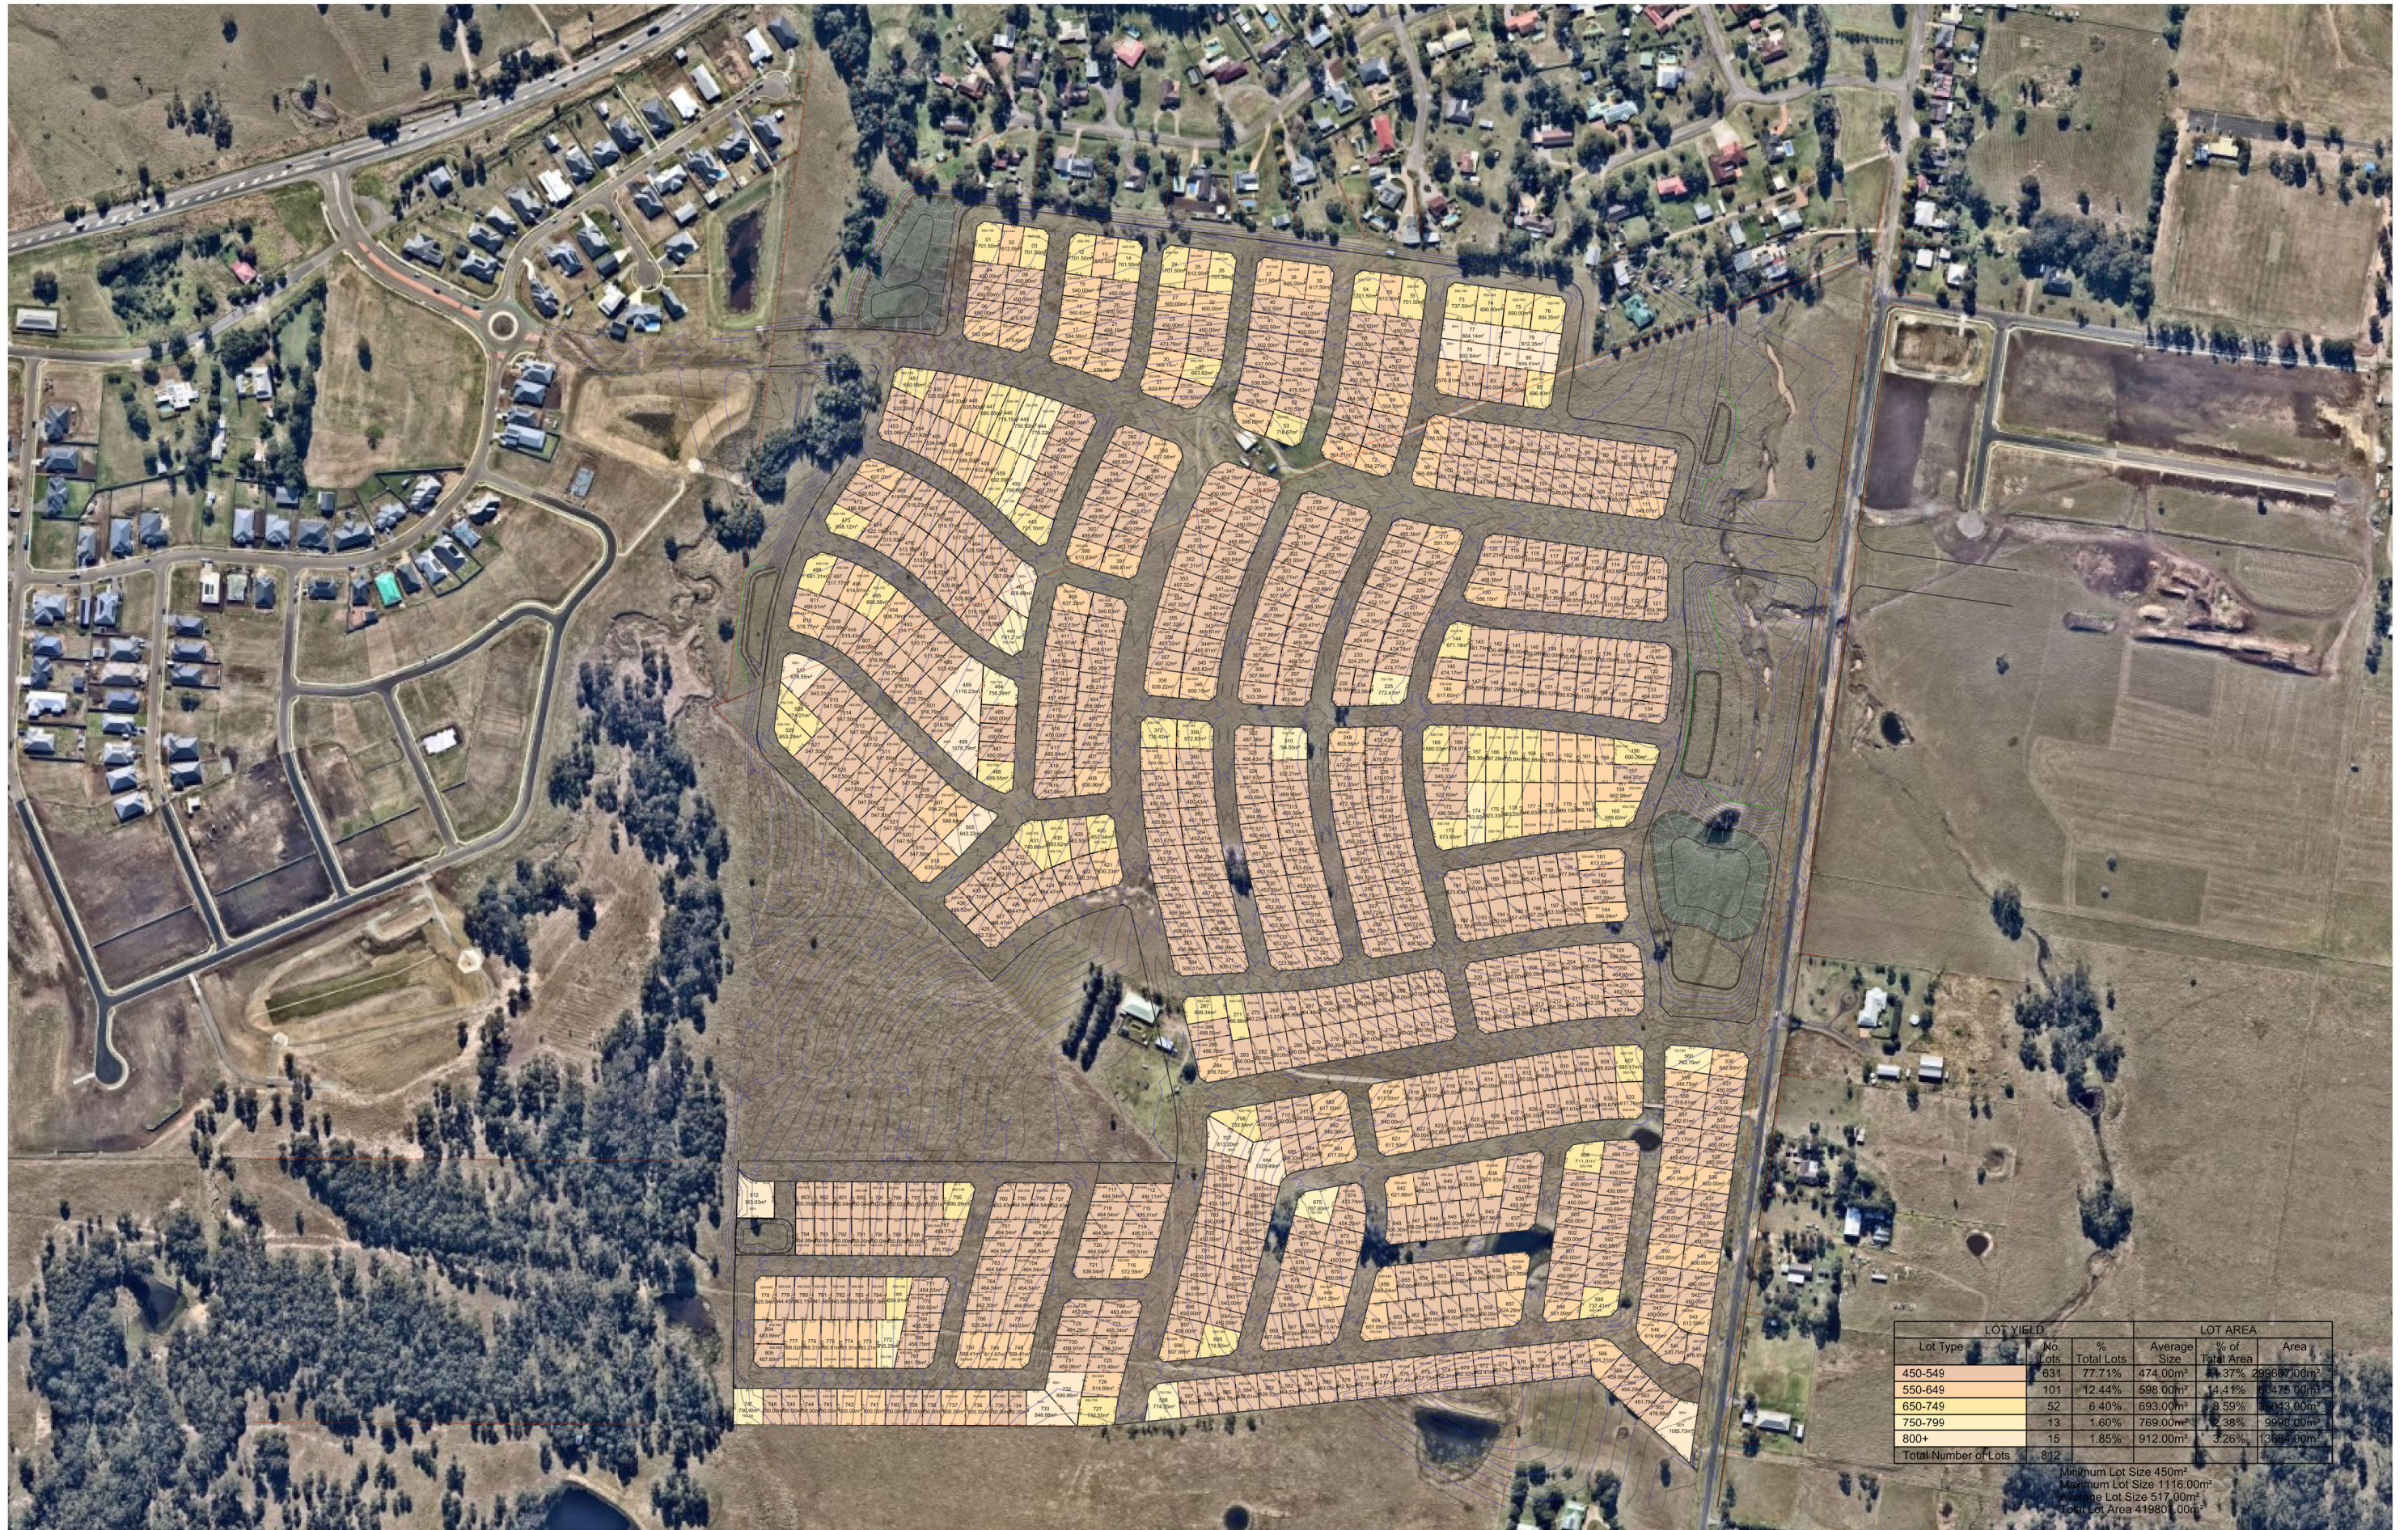

FOR:



BY:



PROJECT: **No 51, 134 & 146
Station Lane Lochinvar**

TITLE: **Lot Mix Plan**

REVISION	AV	AV	AV	26.06.21	LMP
First Issue	Drawn	Design	Appd.	Date	

SCALE: Scale 1:3000(A3) 50 100 150 200

DISCLAIMER AND COPYRIGHT:

ALL DIMENSIONS TO BE CHECKED ON SITE BY CONTRACTOR PRIOR TO CONSTRUCTION. USE WRITTEN DIMENSIONS ONLY. DO NOT SCALE. THESE DRAWINGS, PLANS, AND SPECIFICATIONS AND THE COPYRIGHT ARE THE PROPERTY OF SITIOS PTY LTD AND MUST NOT BE REPRODUCED OR COPIES WHOLLY OR IN PART WITHOUT THE PERMISSION OF SITIOS PTY LTD.




PROJECT N°	MILESTONE
LV	LMP
PLAN 02	REVISION 1




LEGEND

STAGE 1 LOTS TOTAL LOTS = 203 RESIDUE LOTS = 1	
STAGE 2 LOTS TOTAL LOTS = 164	
STAGE 3 LOTS TOTAL LOTS = 184	
STAGE 4 LOTS TOTAL LOTS = 83	
STAGE 5 LOTS TOTAL LOTS = 125	
STAGE 6 LOTS TOTAL LOTS = 96	
TOTAL DWELLINGS = 811	

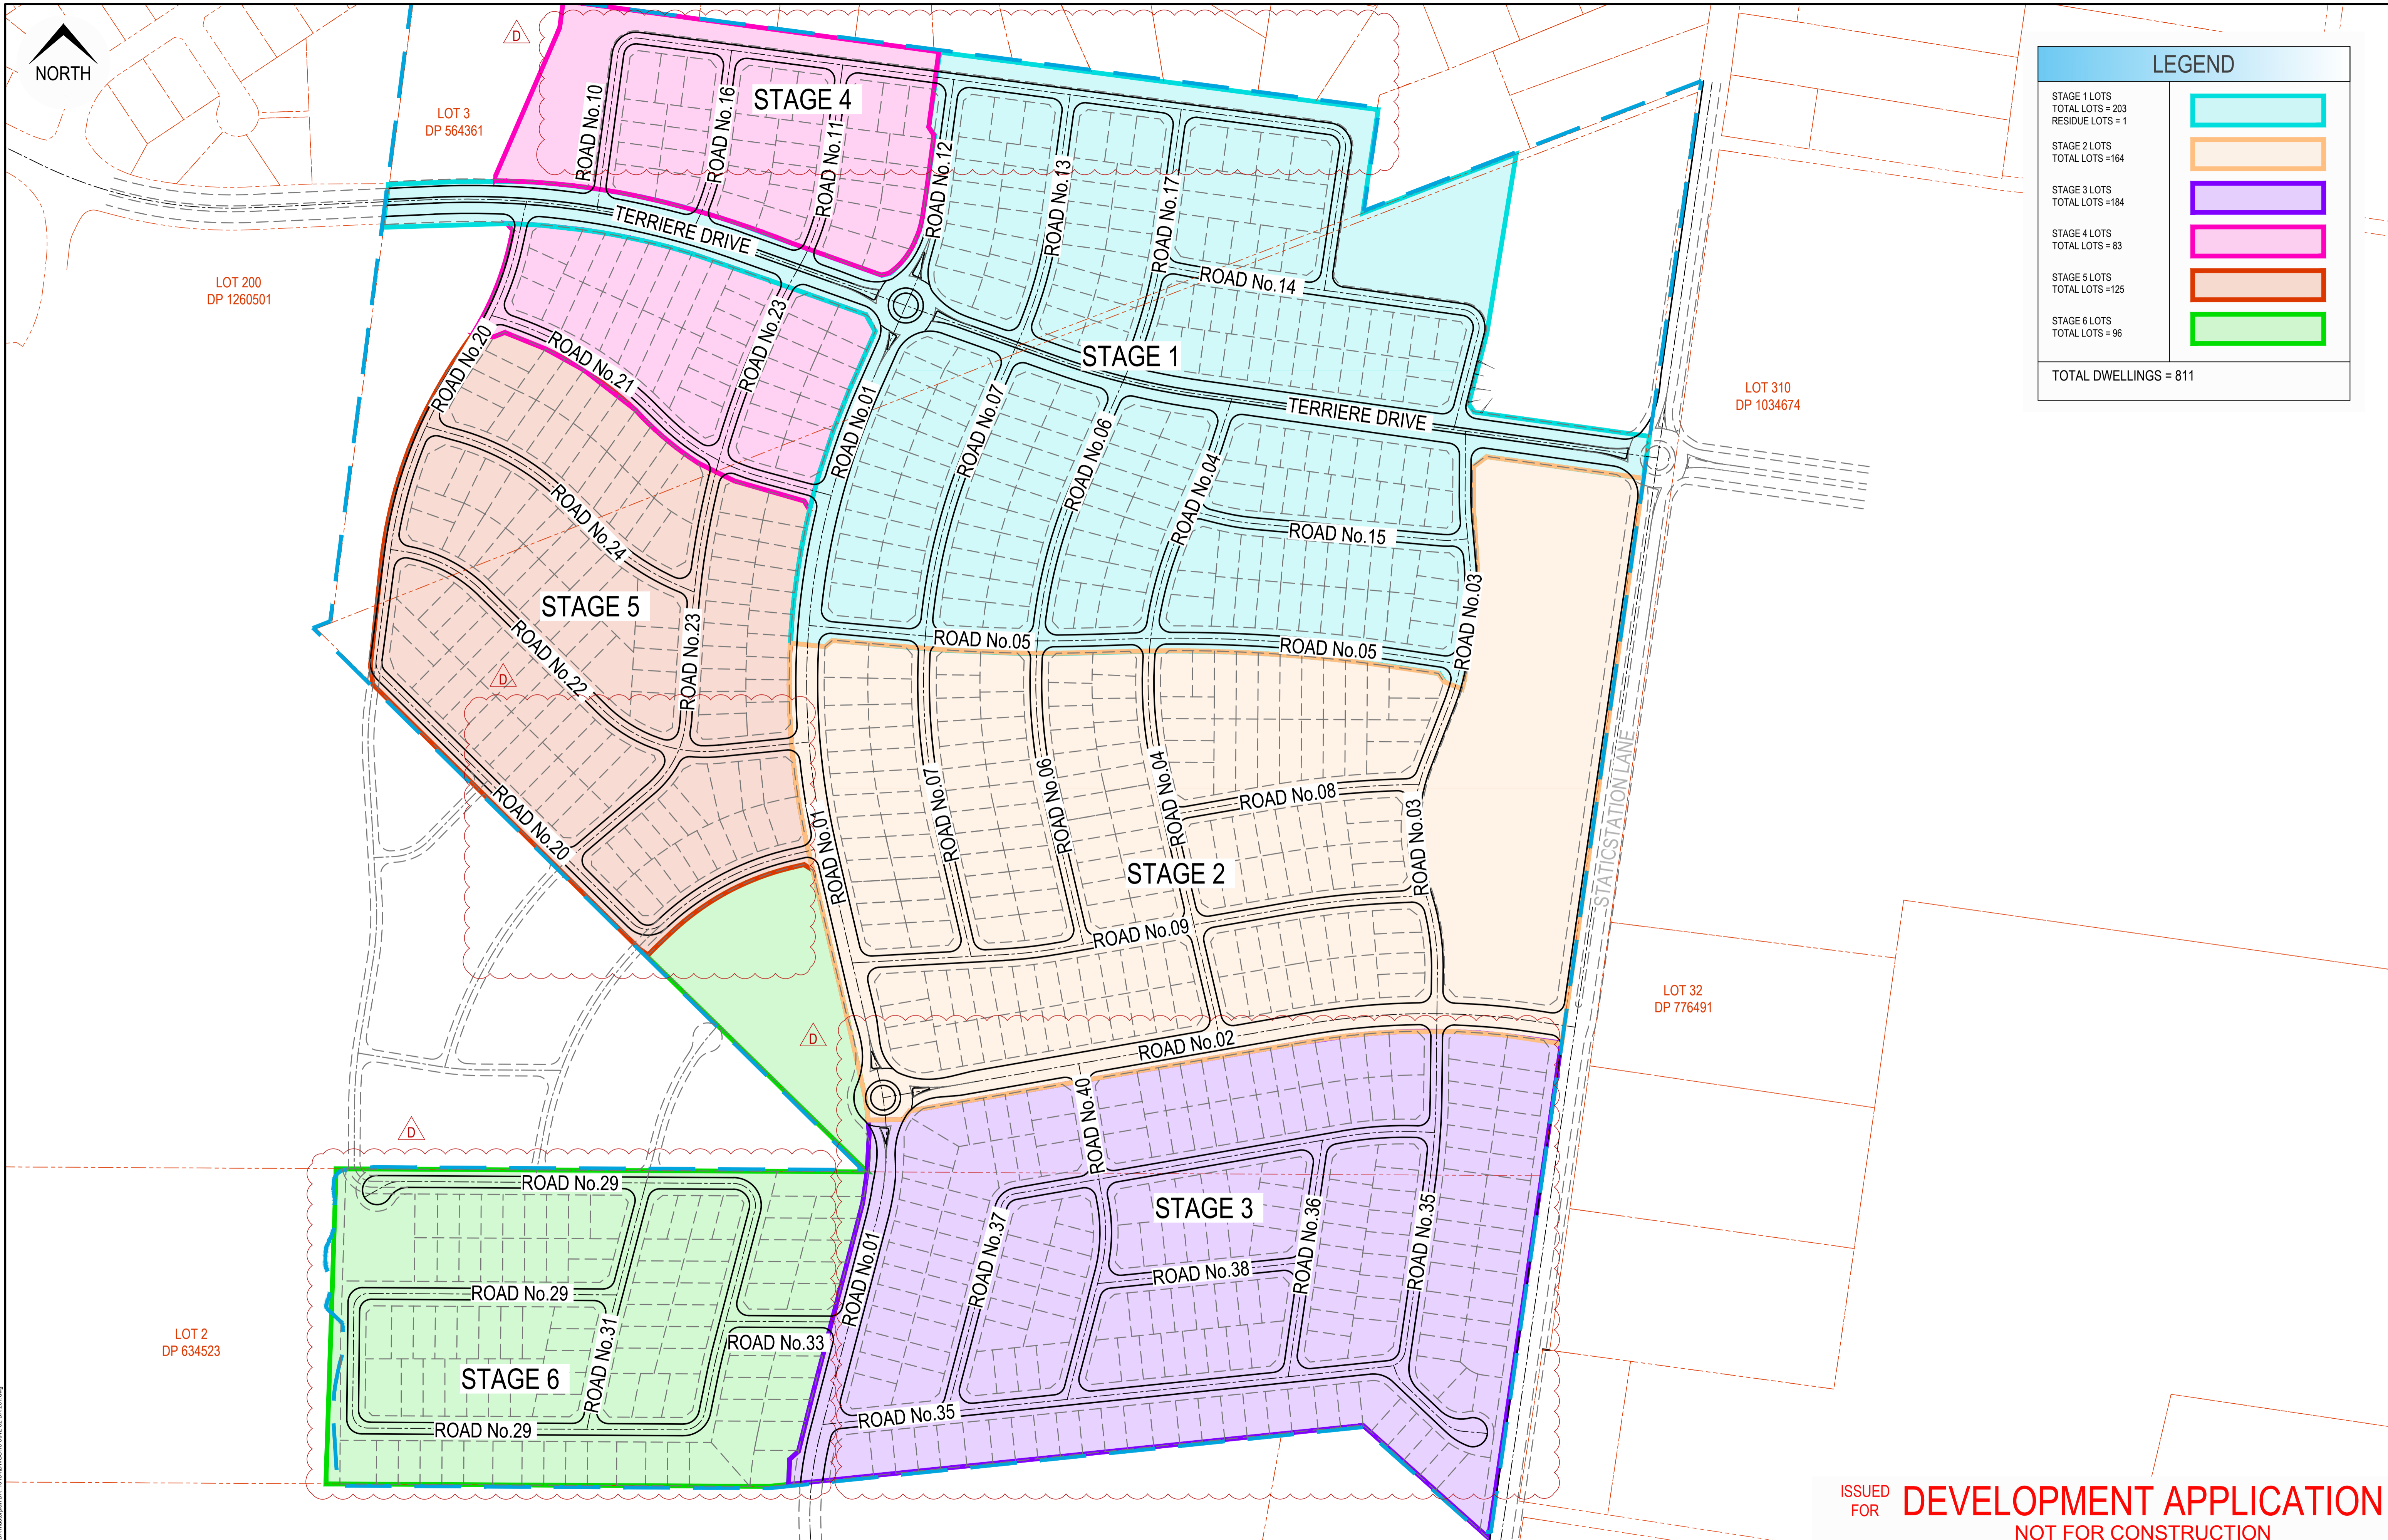

Rev	Drawn	Design	Appd.	Date	Revision Description
D	AP	JM	JM	29/06/2021	ROAD LAYOUT AND INTERFACES UPDATED
C	MG	CS	MP	15/09/2020	GENERAL MASTERPLAN UPDATES
B	CS	CS	MP	05/05/2020	ISSUED FOR MASTER PLAN DA APPROVAL
A	MG	CS	MP	20/04/2020	ISSUED FOR MASTER PLAN DA APPROVAL

Disclaimer and Copyright:
 ALL DIMENSIONS TO BE CHECKED ON SITE BY THE CONTRACTOR PRIOR TO CONSTRUCTION.
 USE WRITTEN DIMENSIONS ONLY. DO NOT SCALE.
 THESE DRAWINGS, PLANS, AND SPECIFICATIONS AND THE COPYRIGHT ARE THE PROPERTY OF ORION CONSULTING ENGINEERS PTY LTD AND MUST NOT BE REPRODUCED OR COPIED WHOLLY OR IN PART WITHOUT THE PERMISSION OF ORION CONSULTING ENGINEERS PTY LTD

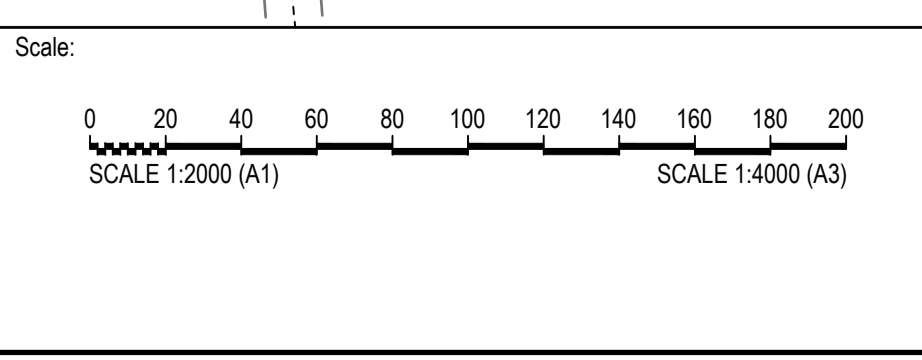

By: Orion Consulting
 CONSULT AUSTRALIA Member Firm
 ABN: 25 604 069 981 PO Box: 7936, BAULKHAM HILLS NSW 2153 T: (02) 8660 0035 E: info@orionconsulting.com.au

Project: No. 51, 134, 146 STATION LANE, LOCHINVAR MASTERPLAN DA

Title: CONCEPT STAGING PLAN

Project No.	Set No.	Milestone	Plan	Revision
19-0042	02	DA	201	D