

Plan forming Annexure " " to Lease
of Land at Thornton
by
to
dated the Day of

L.G.A.: Maitland
Locality: Thornton
Parish: Alwick
County: Northumberland

FOR SURVEY INFORMATION SEE DP 1189363


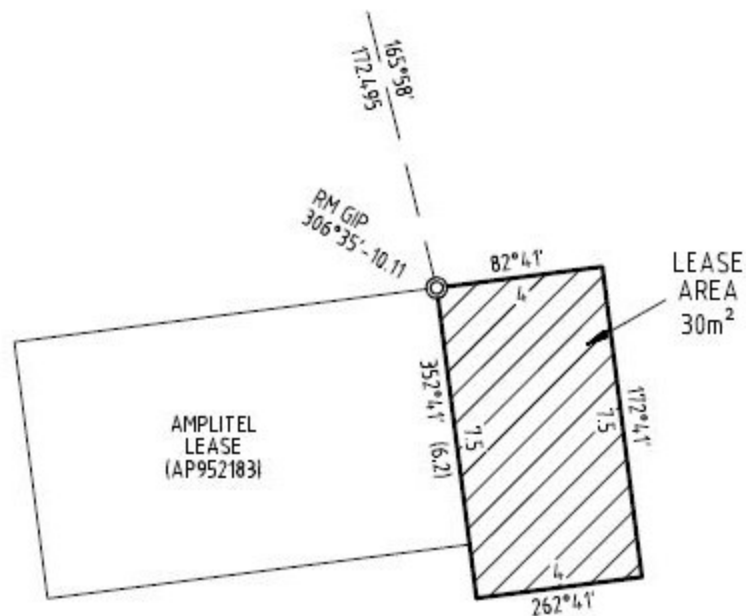


DIAGRAM
SCALE 1:200



SCALE 1:12,500

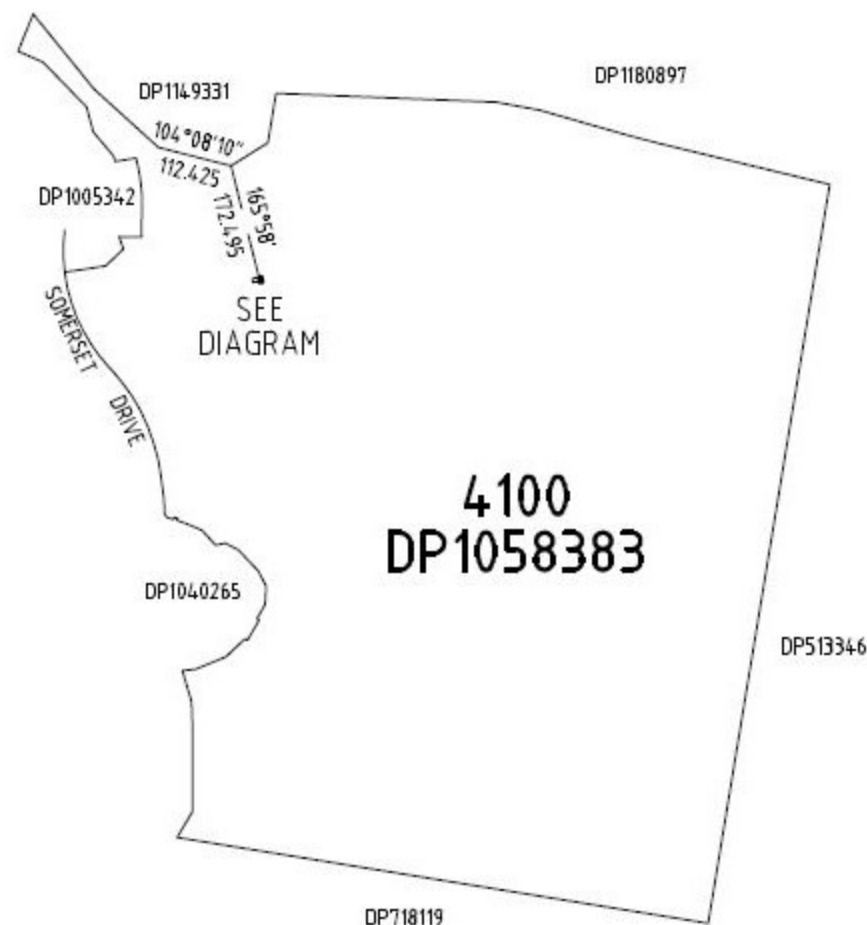

ALL DIMENSIONS IN METRES

 TEL: (02) 9896 8025 info@suregeo.com.au	CT: 4100/1058383 Owner: Maitland City Council	ORDER	DRAWN	CHKD	AMENDMENT	EXAM	APPD	DATE	ISS
	Address: Somerset Drive Thornton NSW 2322	NA	CW	KM	Original	SEJ	JB	7/10/22	1
	NOTE: Covenants or Restriction to user have not been investigated for the purpose of this plan.								

SITE S4895 THORNTON EAST SOMERSET DRIVE THORNTON NSW 2322 LEASE PLAN		
DWG NO.	SG22394	SHT NO. 1
		IND