




WOLLOMBI ROAD

MAPPLEWELL CIRCUIT (4.5 - 8.0 - 4.5)

ROAD 1 (4.5 - 8.0 - 4.5)

OWLPEN LANE

(A) EASEMENT TO DRAIN WATER

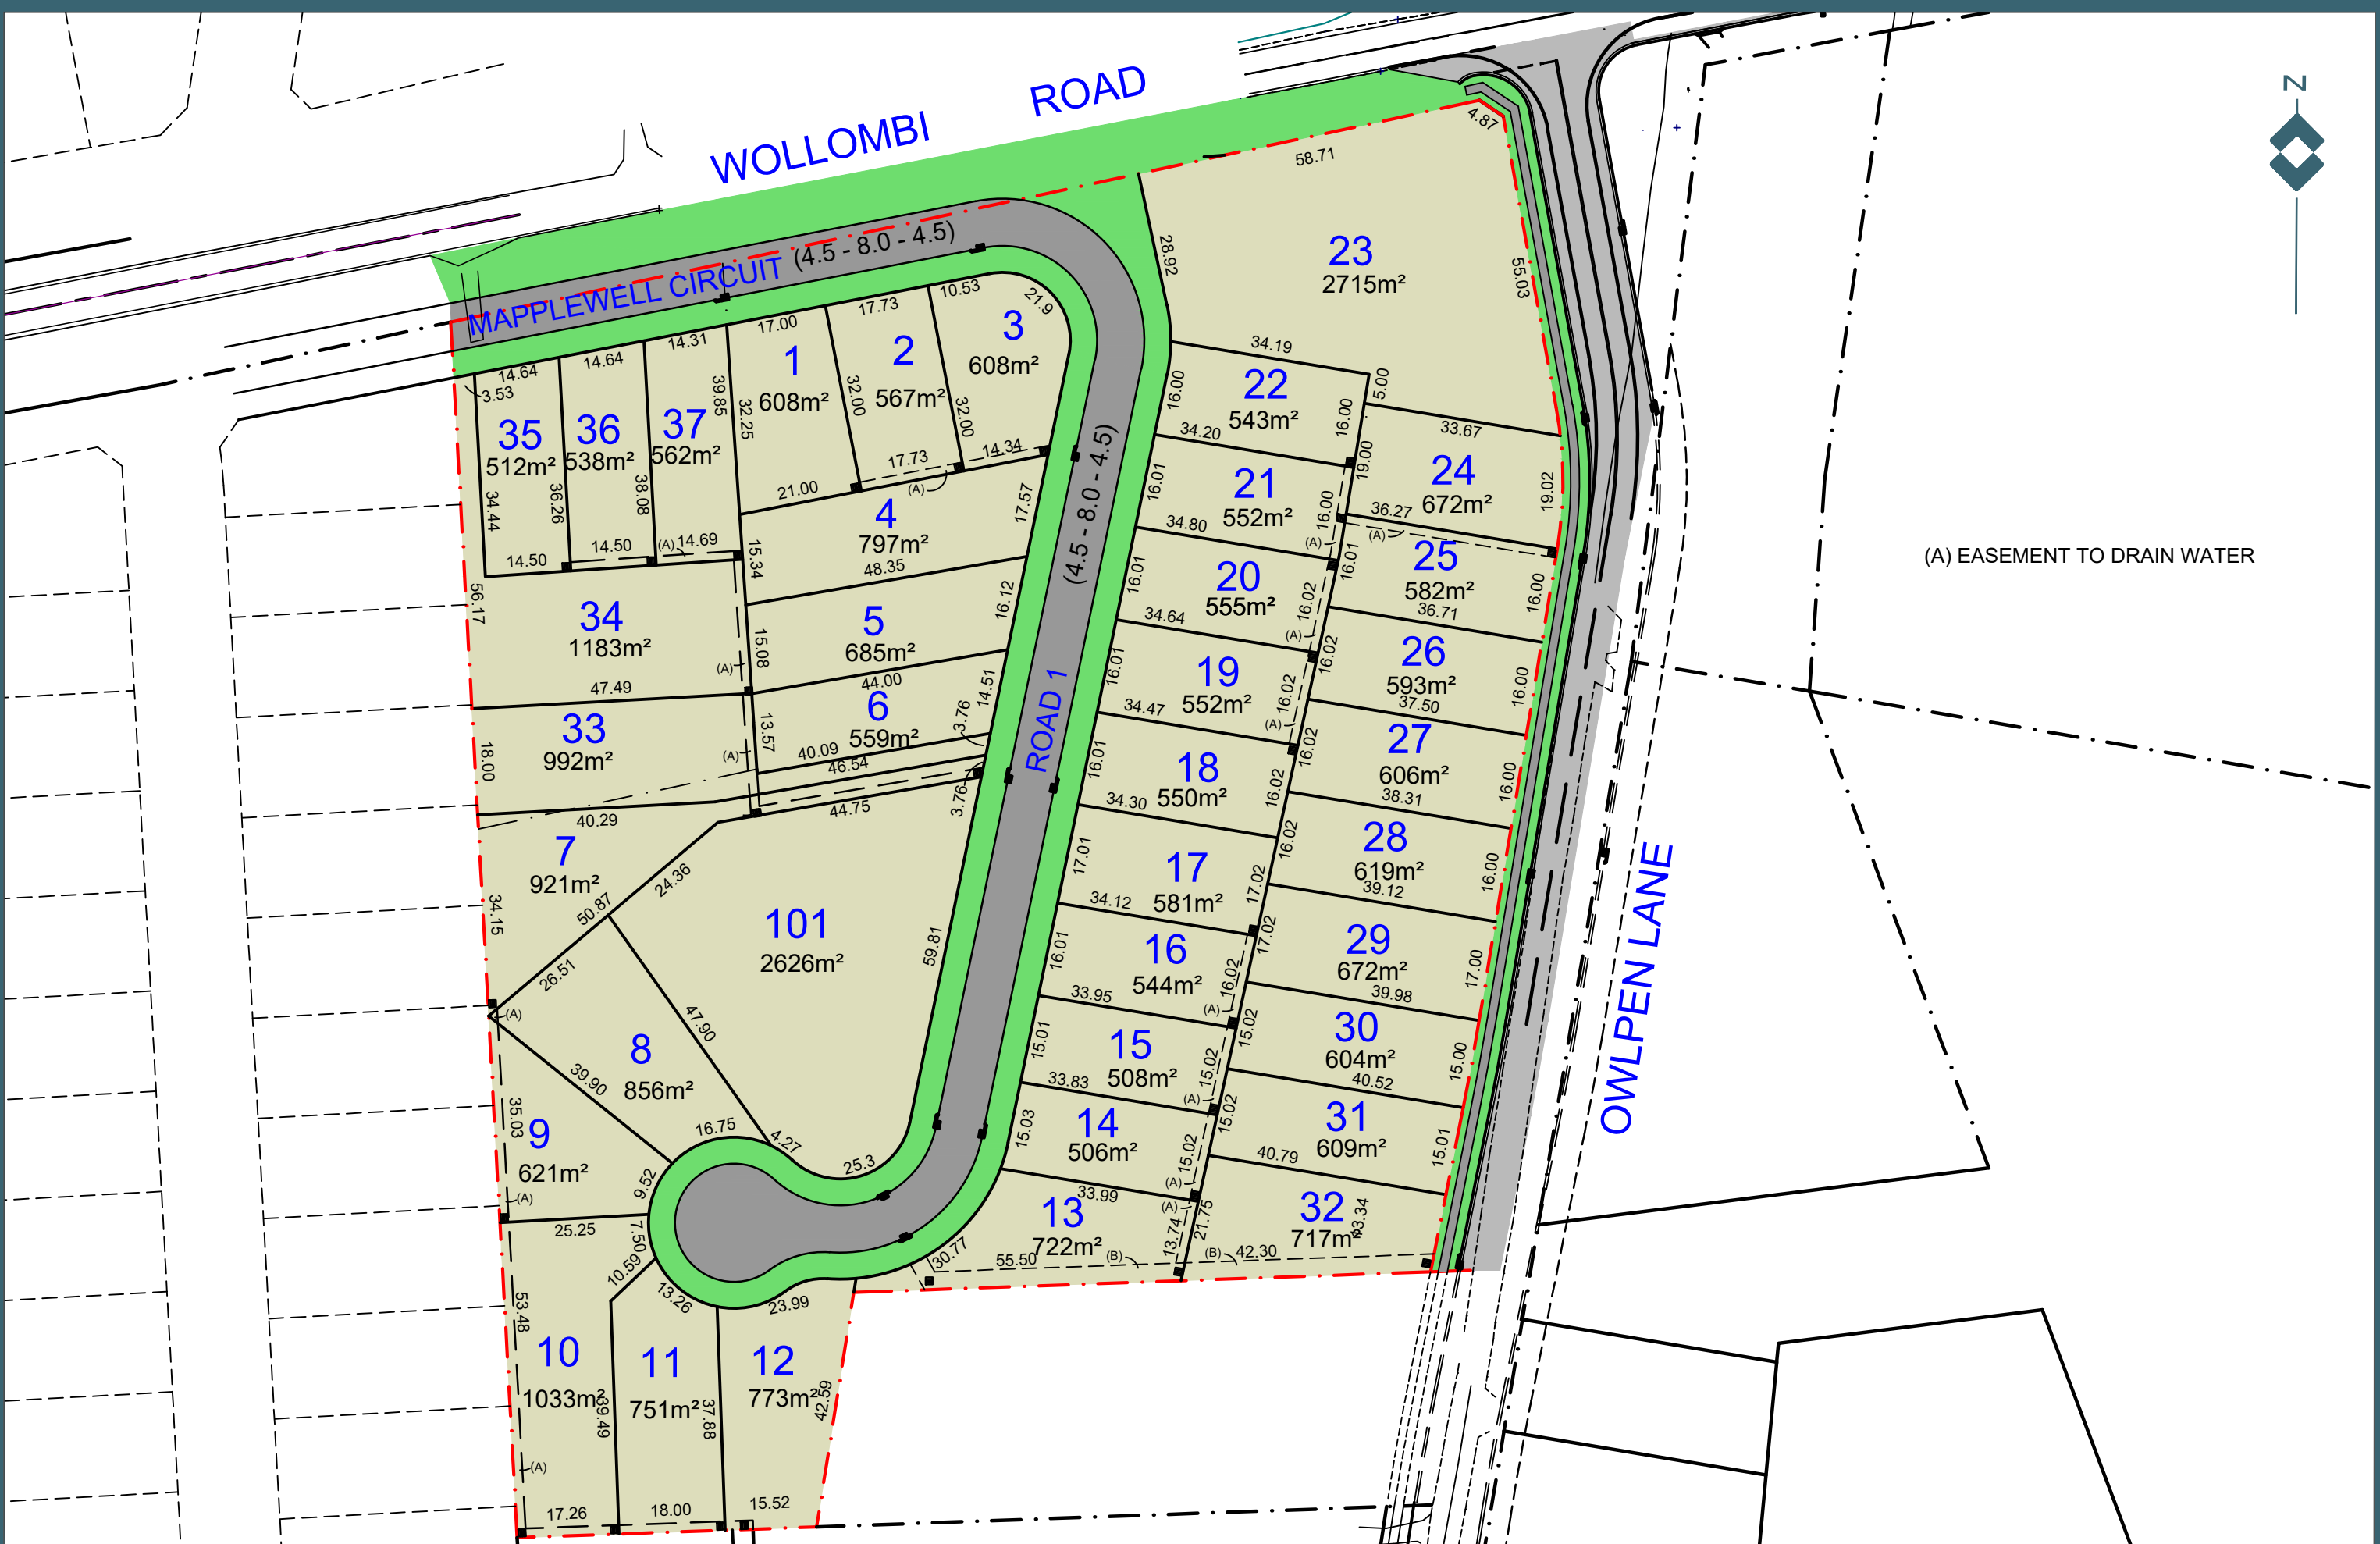

TITLE: PROPOSED SUBDIVISION LOT 102 DP UNREGISTERED  
OWL PEN LANE FARLEY

OVERALL

High Definition Design Pty Ltd

KEVIN URANE 0412009891

Date: 16.03.22 Scale: 1:1000 @:A3 Designed: KU

Cad Ref: HD346 r5

Project No

HD346

5 DA PLANS KU 06.04.22

4 DA PLANS KU 31.03.22

Drawing No Revision

3 DA PLANS KU 16.03.22

HD01 5

No Amendment Drawn Date

