



146 STATION LANE, LOCHINVAR

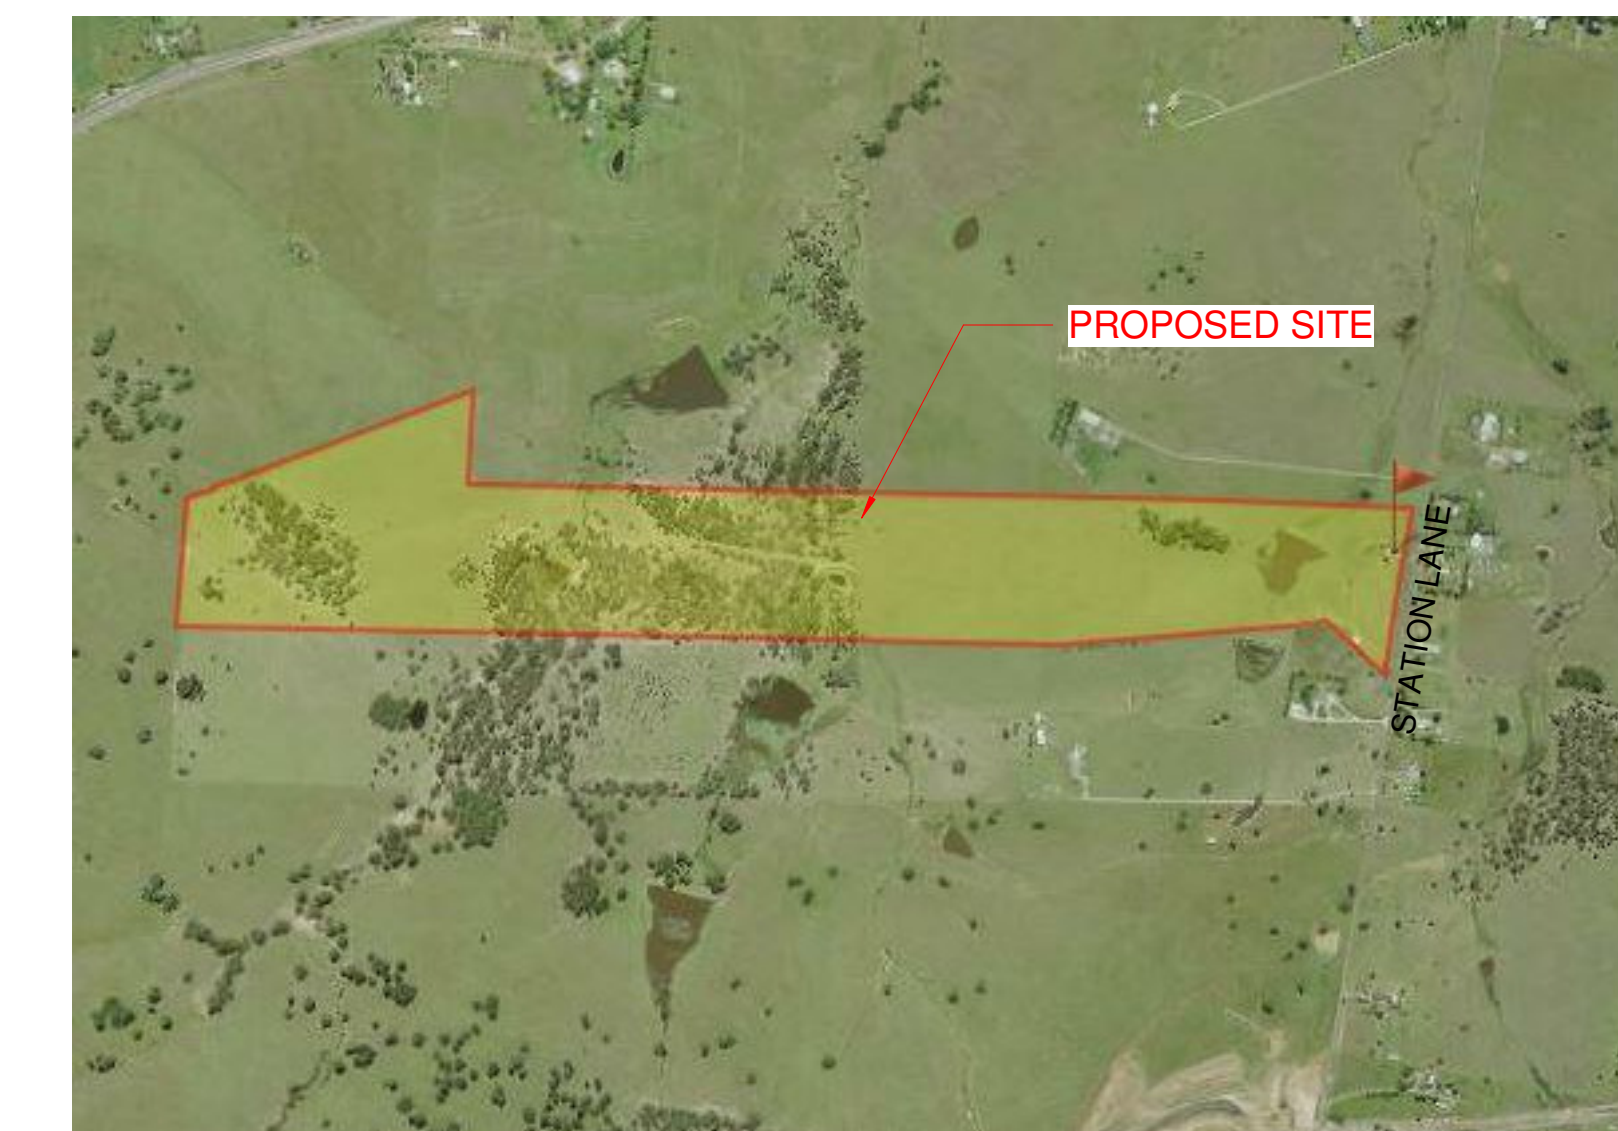

LOCATION PLAN(NTS)

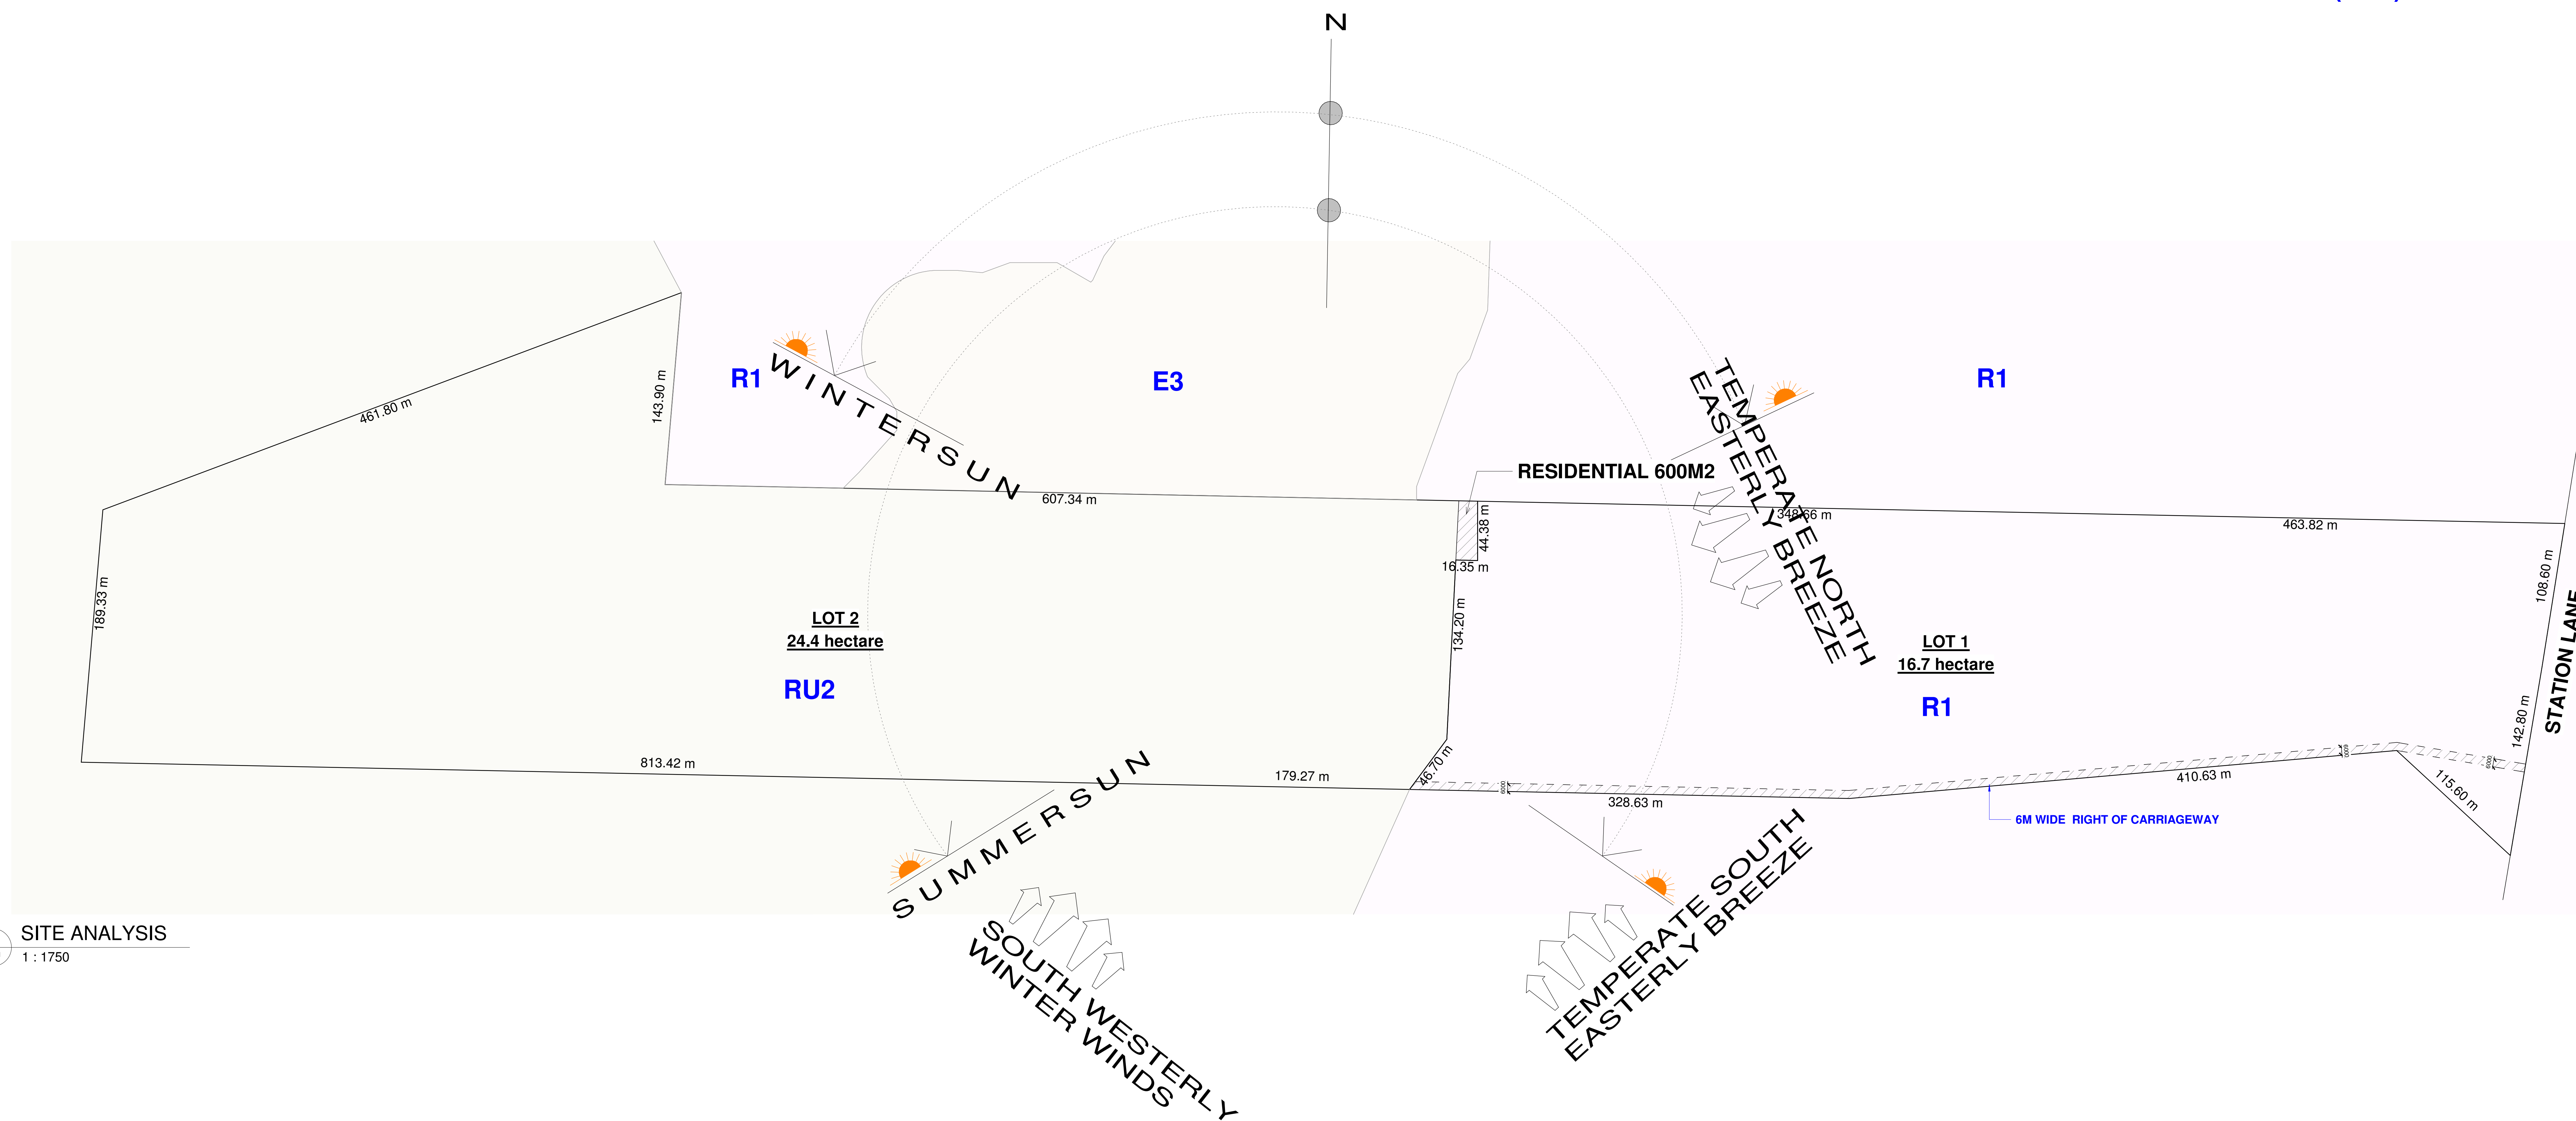

1 SITE ANALYSIS
DA 01 1 : 1750

ISSUE	DATE	REVISION	BY
1	02/03/2021	ISSUED FOR DEVELOPMENT APPLICATION	JM

DO NOT SCALE
USE FIGURED DIMENSIONS AT ALL TIMES. IF A DISCREPANCY BETWEEN THE BUILDER CONTRACTORS TO CHECK AND VERIFY ALL LEVELS, DISTANCES AND DIMENSIONS ON SITE AND SHALL REPORT ANY DISCREPANCIES OR OMISSIONS TO THE BUILDER PRIOR TO COMMENCEMENT OF WORK AND DURING THE CONSTRUCTION PHASE.

GENERAL NOTES
THIS DRAWING IS THE EXCLUSIVE PROPERTY OF THE DEVELOPER & THE REPRODUCTION OF ANY PART WITHOUT THE PRIOR WRITTEN CONSENT OF THE DEVELOPER IS A VIOLATION OF APPLICABLE LAWS. IN NO EVENT SHALL THE DEVELOPER BE HELD LIABLE FOR SPECIAL, COLLATERAL, INCIDENTAL, OR CONSEQUENTIAL LIABILITY CONNECTION WITH THE USE OF THIS DIGITAL DATA ONCE RELEASED FROM THE DEVELOPERS OFFICE. THIS DRAWING IS TO BE READ & UNDERSTOOD IN CONNECTION WITH THE PHYSICAL RECORD DRAWING.
ELECTRICAL & OR ANY OTHER SPECIAL NOTE'S DOCUMENTATION AS MAY BE APPLICABLE TO THE PROJECT PRIOR TO THE START OF ANY WORKS AND FOR ITS DURATION.



PROJECT:
146 STATION LANE, LOCHINVAR


LOT NUMBER:
LOT 2 DP 634523

DRAWING TITLE:
SITE ANALYSIS

PROJECT NO.	DATE	DRAWING NO.	REV.
JM	MAR 2021	DA 01	1

As indicated

2: Project: Current Station Lane 134 Lochinvar 03
DA ARCHITECTURAL REVIT PROJECT Station Lane 134 Lochinvar 2: LOT
SUBDIVISION

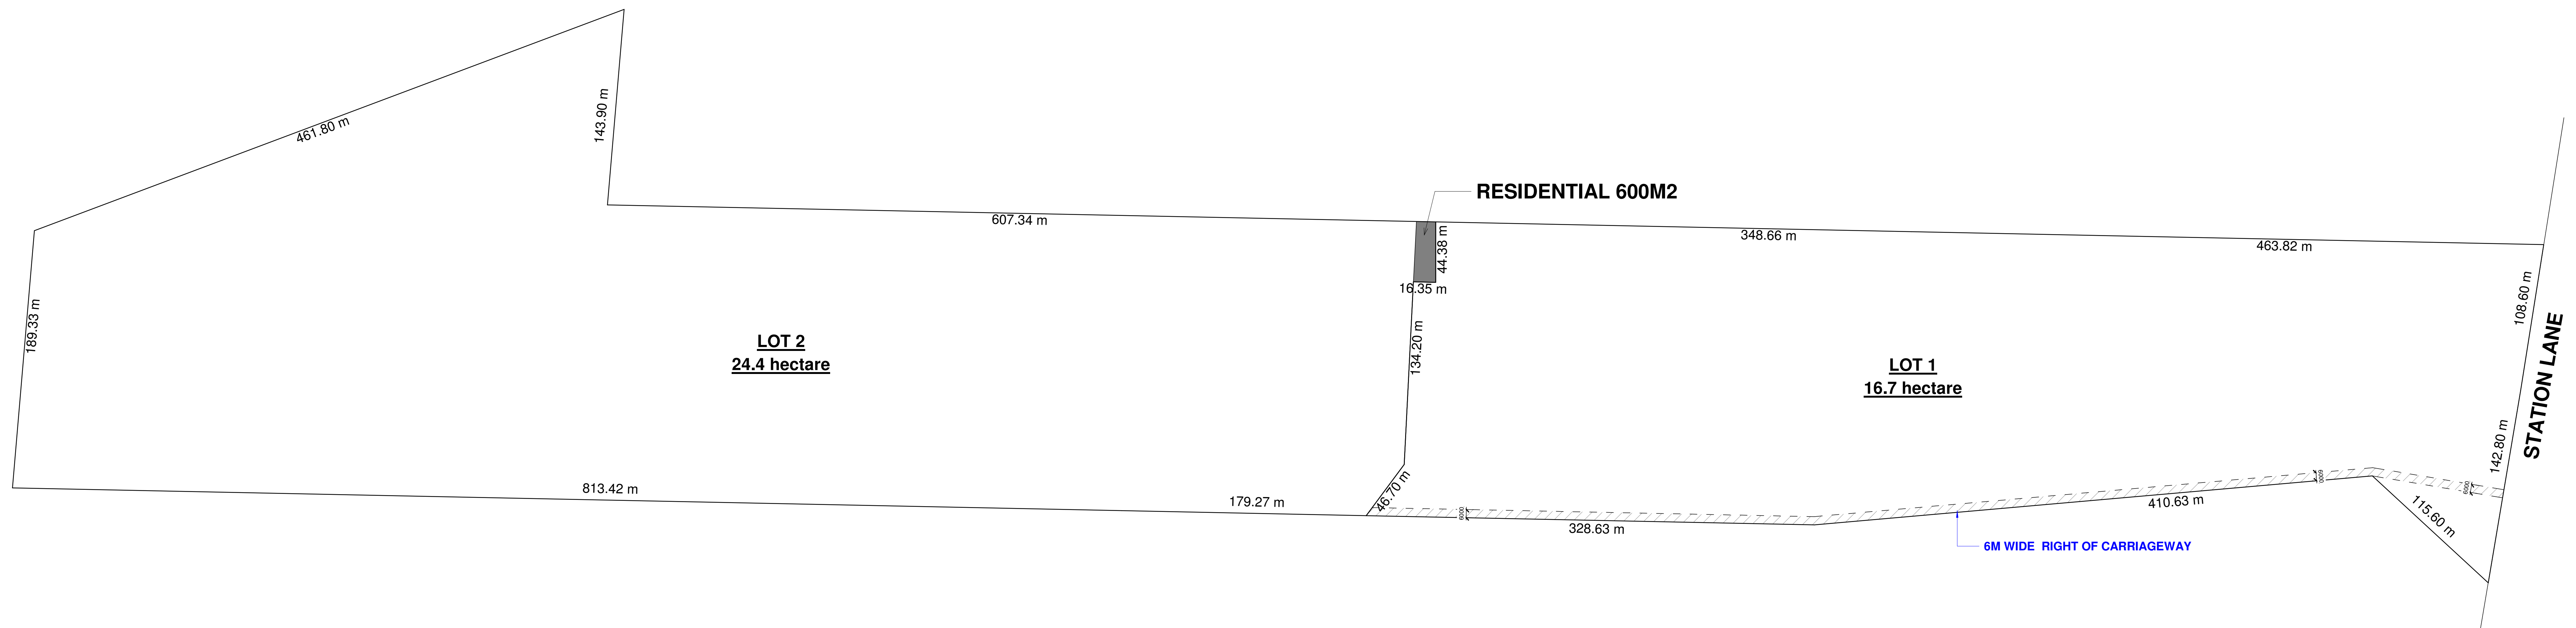

1
DA 02
SUBDIVISION PLAN
1 : 1750

ISSUE	DATE	REVISION	BY
1	02/03/2021	ISSUED FOR DEVELOPMENT APPLICATION	JM

DO NOT SCALE
USE FIGURED DIMENSIONS AT ALL TIMES. IF A DISCREPANCY BETWEEN THE BUILDER CONTRACTORS TO CHECK AND VERIFY ALL LEVELS, DIMENSIONS ON SITE AND SHALL REPORT ANY DISCREPANCIES OR OMISSIONS TO THE BUILDER PRIOR TO COMMENCEMENT OF WORK AND DURING THE CONSTRUCTION PHASE.

GENERAL NOTES
THIS DRAWING IS THE EXCLUSIVE PROPERTY OF THE DEVELOPER & THE REPRODUCTION OF ANY PART WITHOUT THE PRIOR WRITTEN CONSENT OF THE DEVELOPER IS A VIOLATION OF APPLICABLE LAWS. IN NO EVENT SHALL THE DEVELOPER BE HELD LIABLE FOR SPECIAL, COLLATERAL, INCIDENTAL, OR CONSEQUENTIAL DAMAGES OR CONNECTION WITH THE USE OF THIS DIGITAL DATA ONCE RELEASED FROM THE DEVELOPERS OFFICE. THIS DRAWING IS TO BE READ & UNDERSTOOD IN CONNECTION WITH THE PHYSICAL RECORDING.
ELECTRICAL & OR ANY OTHER SPECIAL NOTE'S DOCUMENTATION AS MAY BE APPLICABLE TO THE PROJECT PRIOR TO THE START OF ANY WORKS AND FOR ITS DURATION.



PROJECT:
146 STATION LANE, LOCHINVAR

LOT NUMBER:
LOT 2 DP 634523

DRAWING TITLE:
SUBDIVISION PLAN

PROJECT NO.	DATE	DRAWING NO.	REV.
JM	MAR 2021	DA 02	1

2: Project: Current Station Lane 134 Lochinvar 03
DA ARCHITECTURAL REVIT PROJECT Station Lane 134 Lochinvar 2: LOT
SUBDIVISION PLAN