


PRELIMINARY ONLY

THIS PLAN IS PRELIMINARY ONLY AND IS SUBJECT TO COUNCIL APPROVAL, FINAL DESIGN, CONSTRUCTION, FINAL SURVEY AND REGISTRATION AT THE LAND AND PROPERTY INFORMATION, SYDNEY.

SHORT LINE TABLE		
Number	Bearing	Distance
1	55°00'30"	2.12
2	55°00'30"	2.83

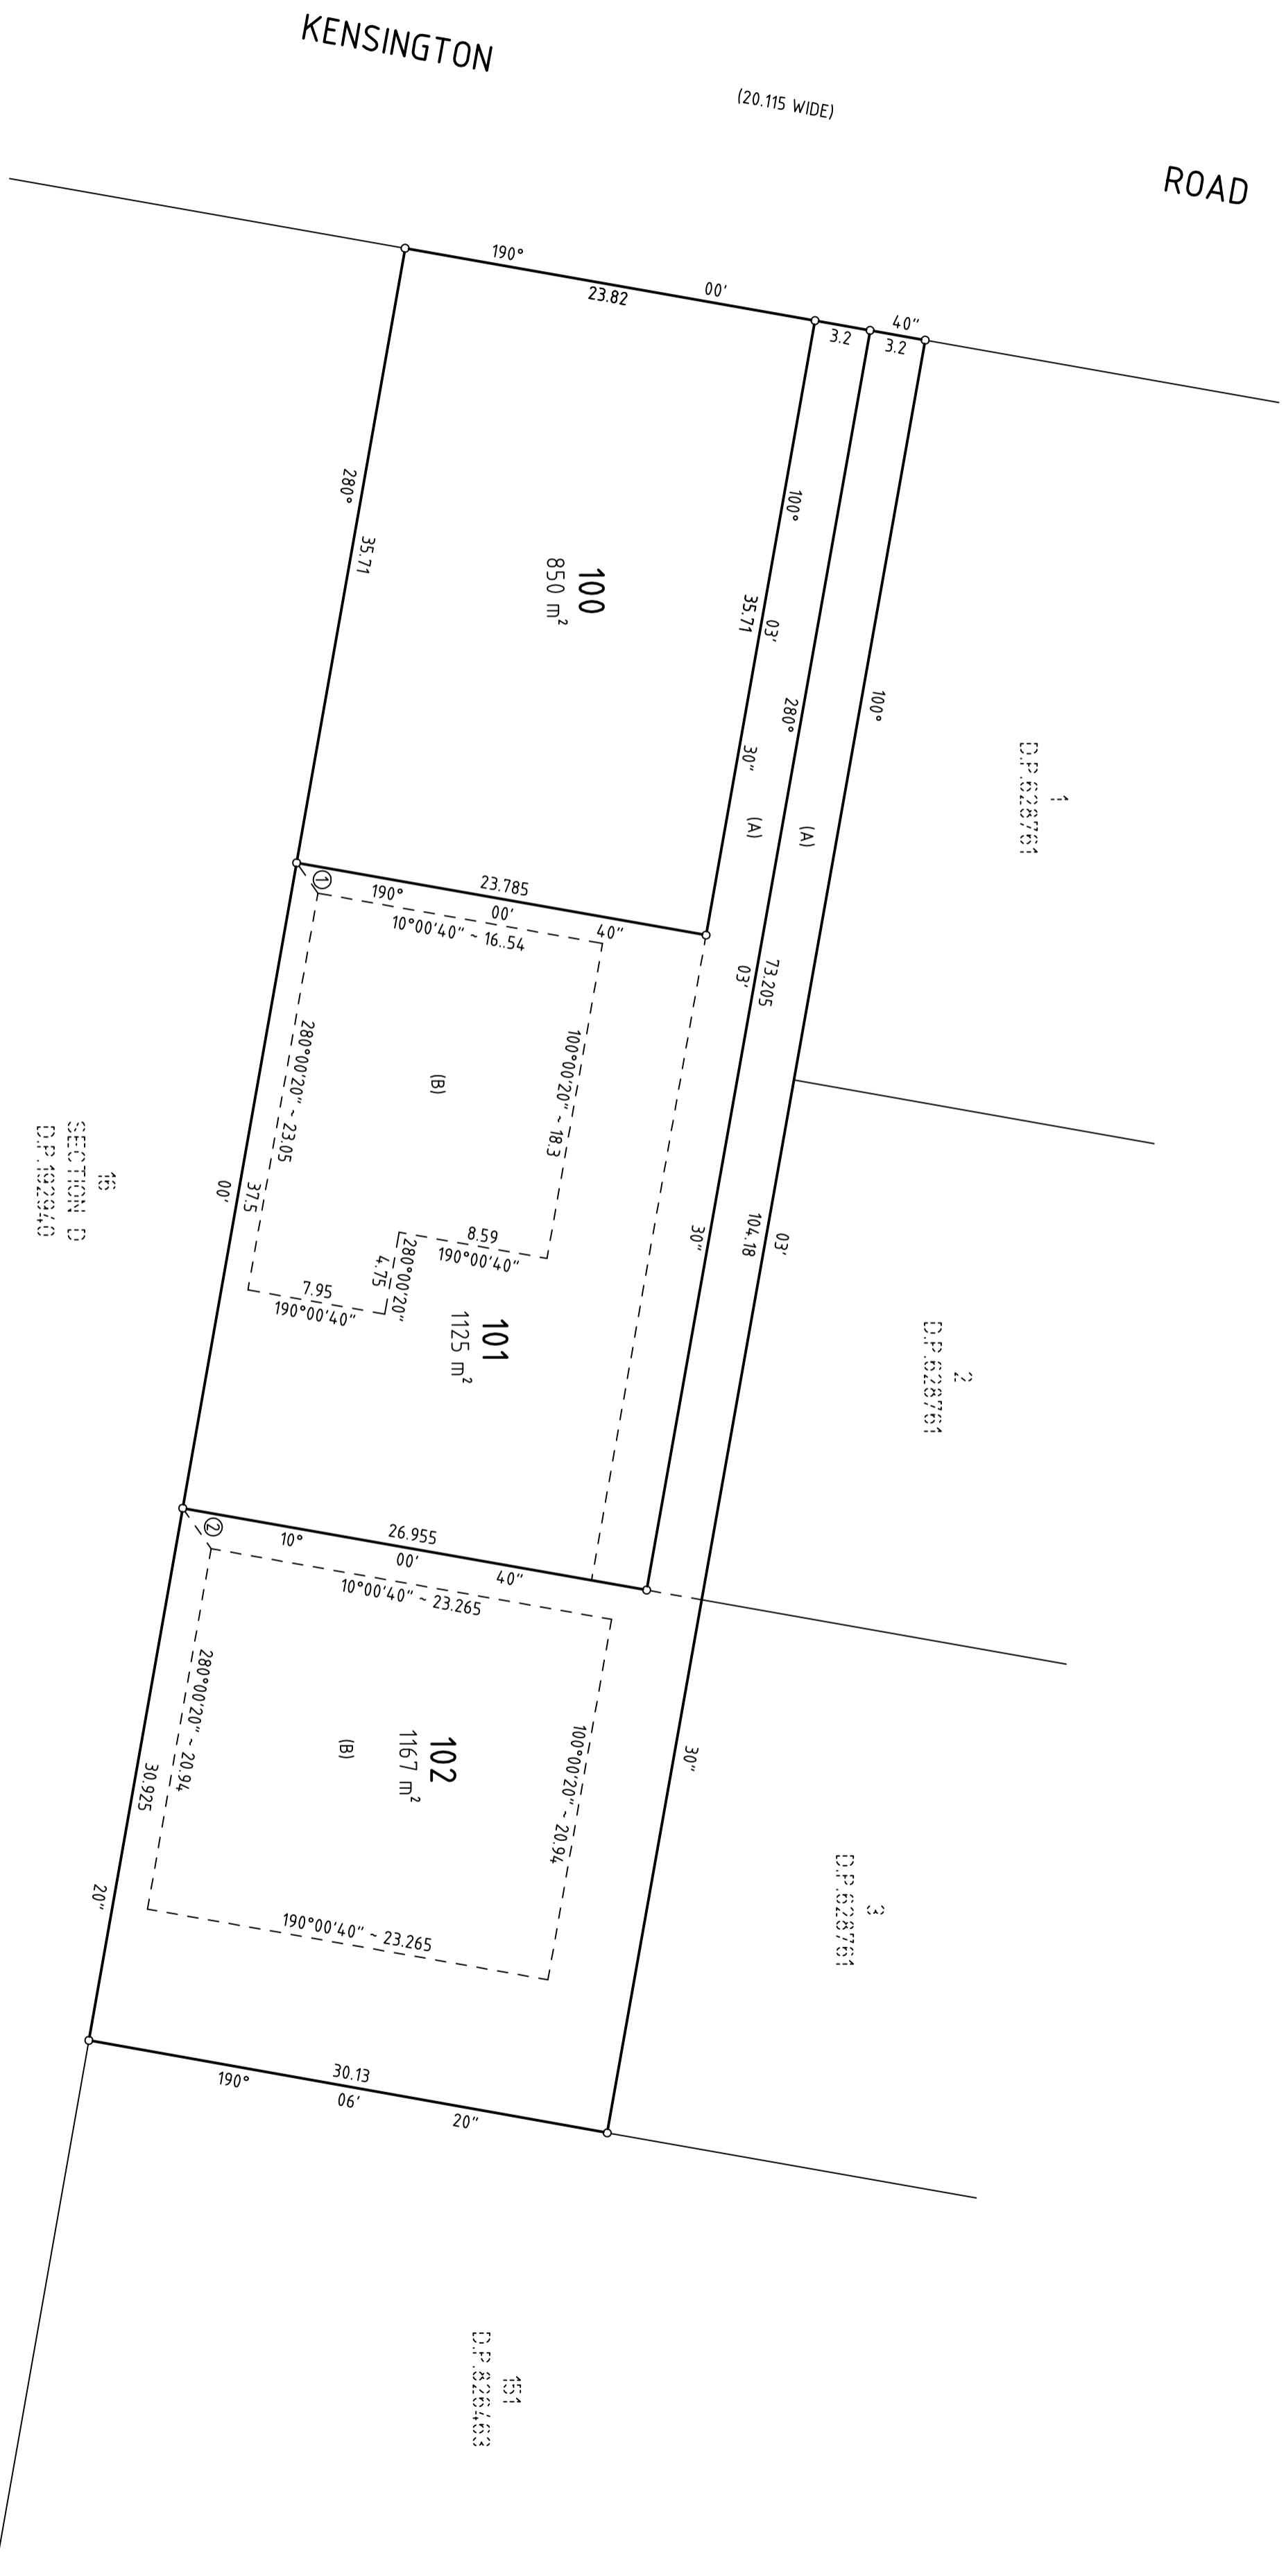

(A) - PROPOSED RIGHT OF CARRIAGEWAY 3.2 WIDE
 (B) - PROPOSED BUILDING ENVELOPE

SURVEYOR
 Name: ALEX LASCELLES
 Date: 24/11/22
 Reference: 21998

PLAN OF LOT 150 D.P. 826463

LGA: MAITLAND
 Locality: BOLWARRA
 Reduction Ratio 1:300
 Lengths are in metres.

REGISTERED

