



LEGEND

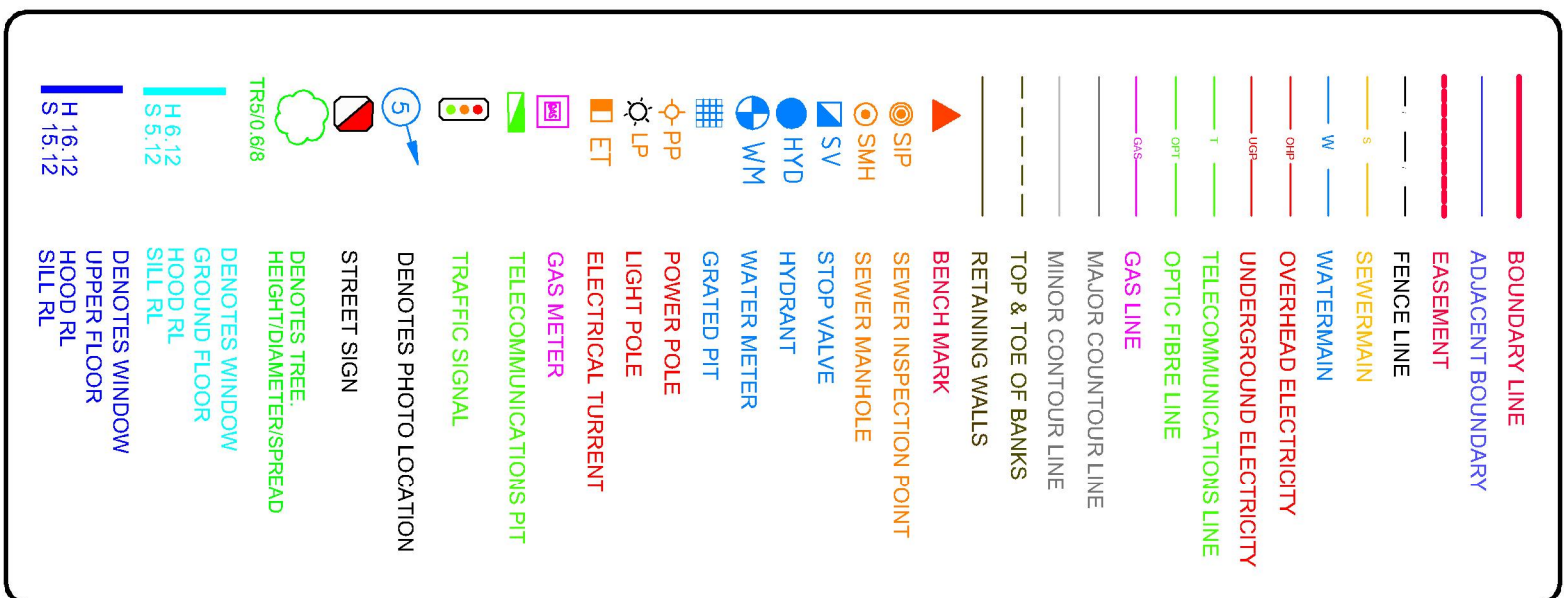


- NOTE:**
- BOUNDARIES HAVE BEEN DETERMINED BY PLAN DIMENSIONS ONLY, AND HAVE NOT BEEN SURVEYED. SERVICES HAVE BEEN LOCATED ONLY WHERE VISIBLE. PRIOR TO EXCAVATION OR CONSTRUCTION ALL SERVICES ARE TO BE LOCATED BY RELEVANT AUTHORITY.
 - SPOT LEVELS AND CONTOURS SHOWN HEREON ARE FOR DESIGN PURPOSES ONLY AND ARE TO BE CONFIRMED ON SITE PRIOR TO EXCAVATION OR CONSTRUCTION.
 - APPROXIMATE SITE AREA IS AS SHOWN ON PLAN.
 - DETAILS OF SURVEY ARE CORRECT TO THE DATE SHOWN. (14/10/2021)

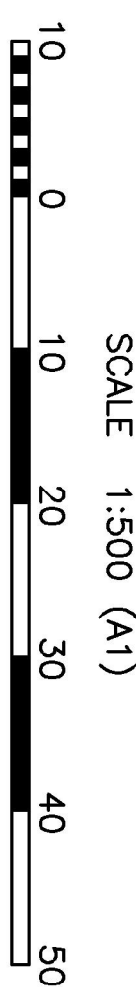

SHORT LINE TABLE

LINE	BEARING	DISTANCE	RADIUS	ARC LENGTH
1	T19°16'07"	12.87	54.05	12.9
2	S60°32'47"	6.745	9.05	6.915
3	T12°47'00"	13.24	24.05	13.415

ALL STREET TREES ARE A NOMINAL 4/0.2/4 UNLESS SHOWN OTHERWISE

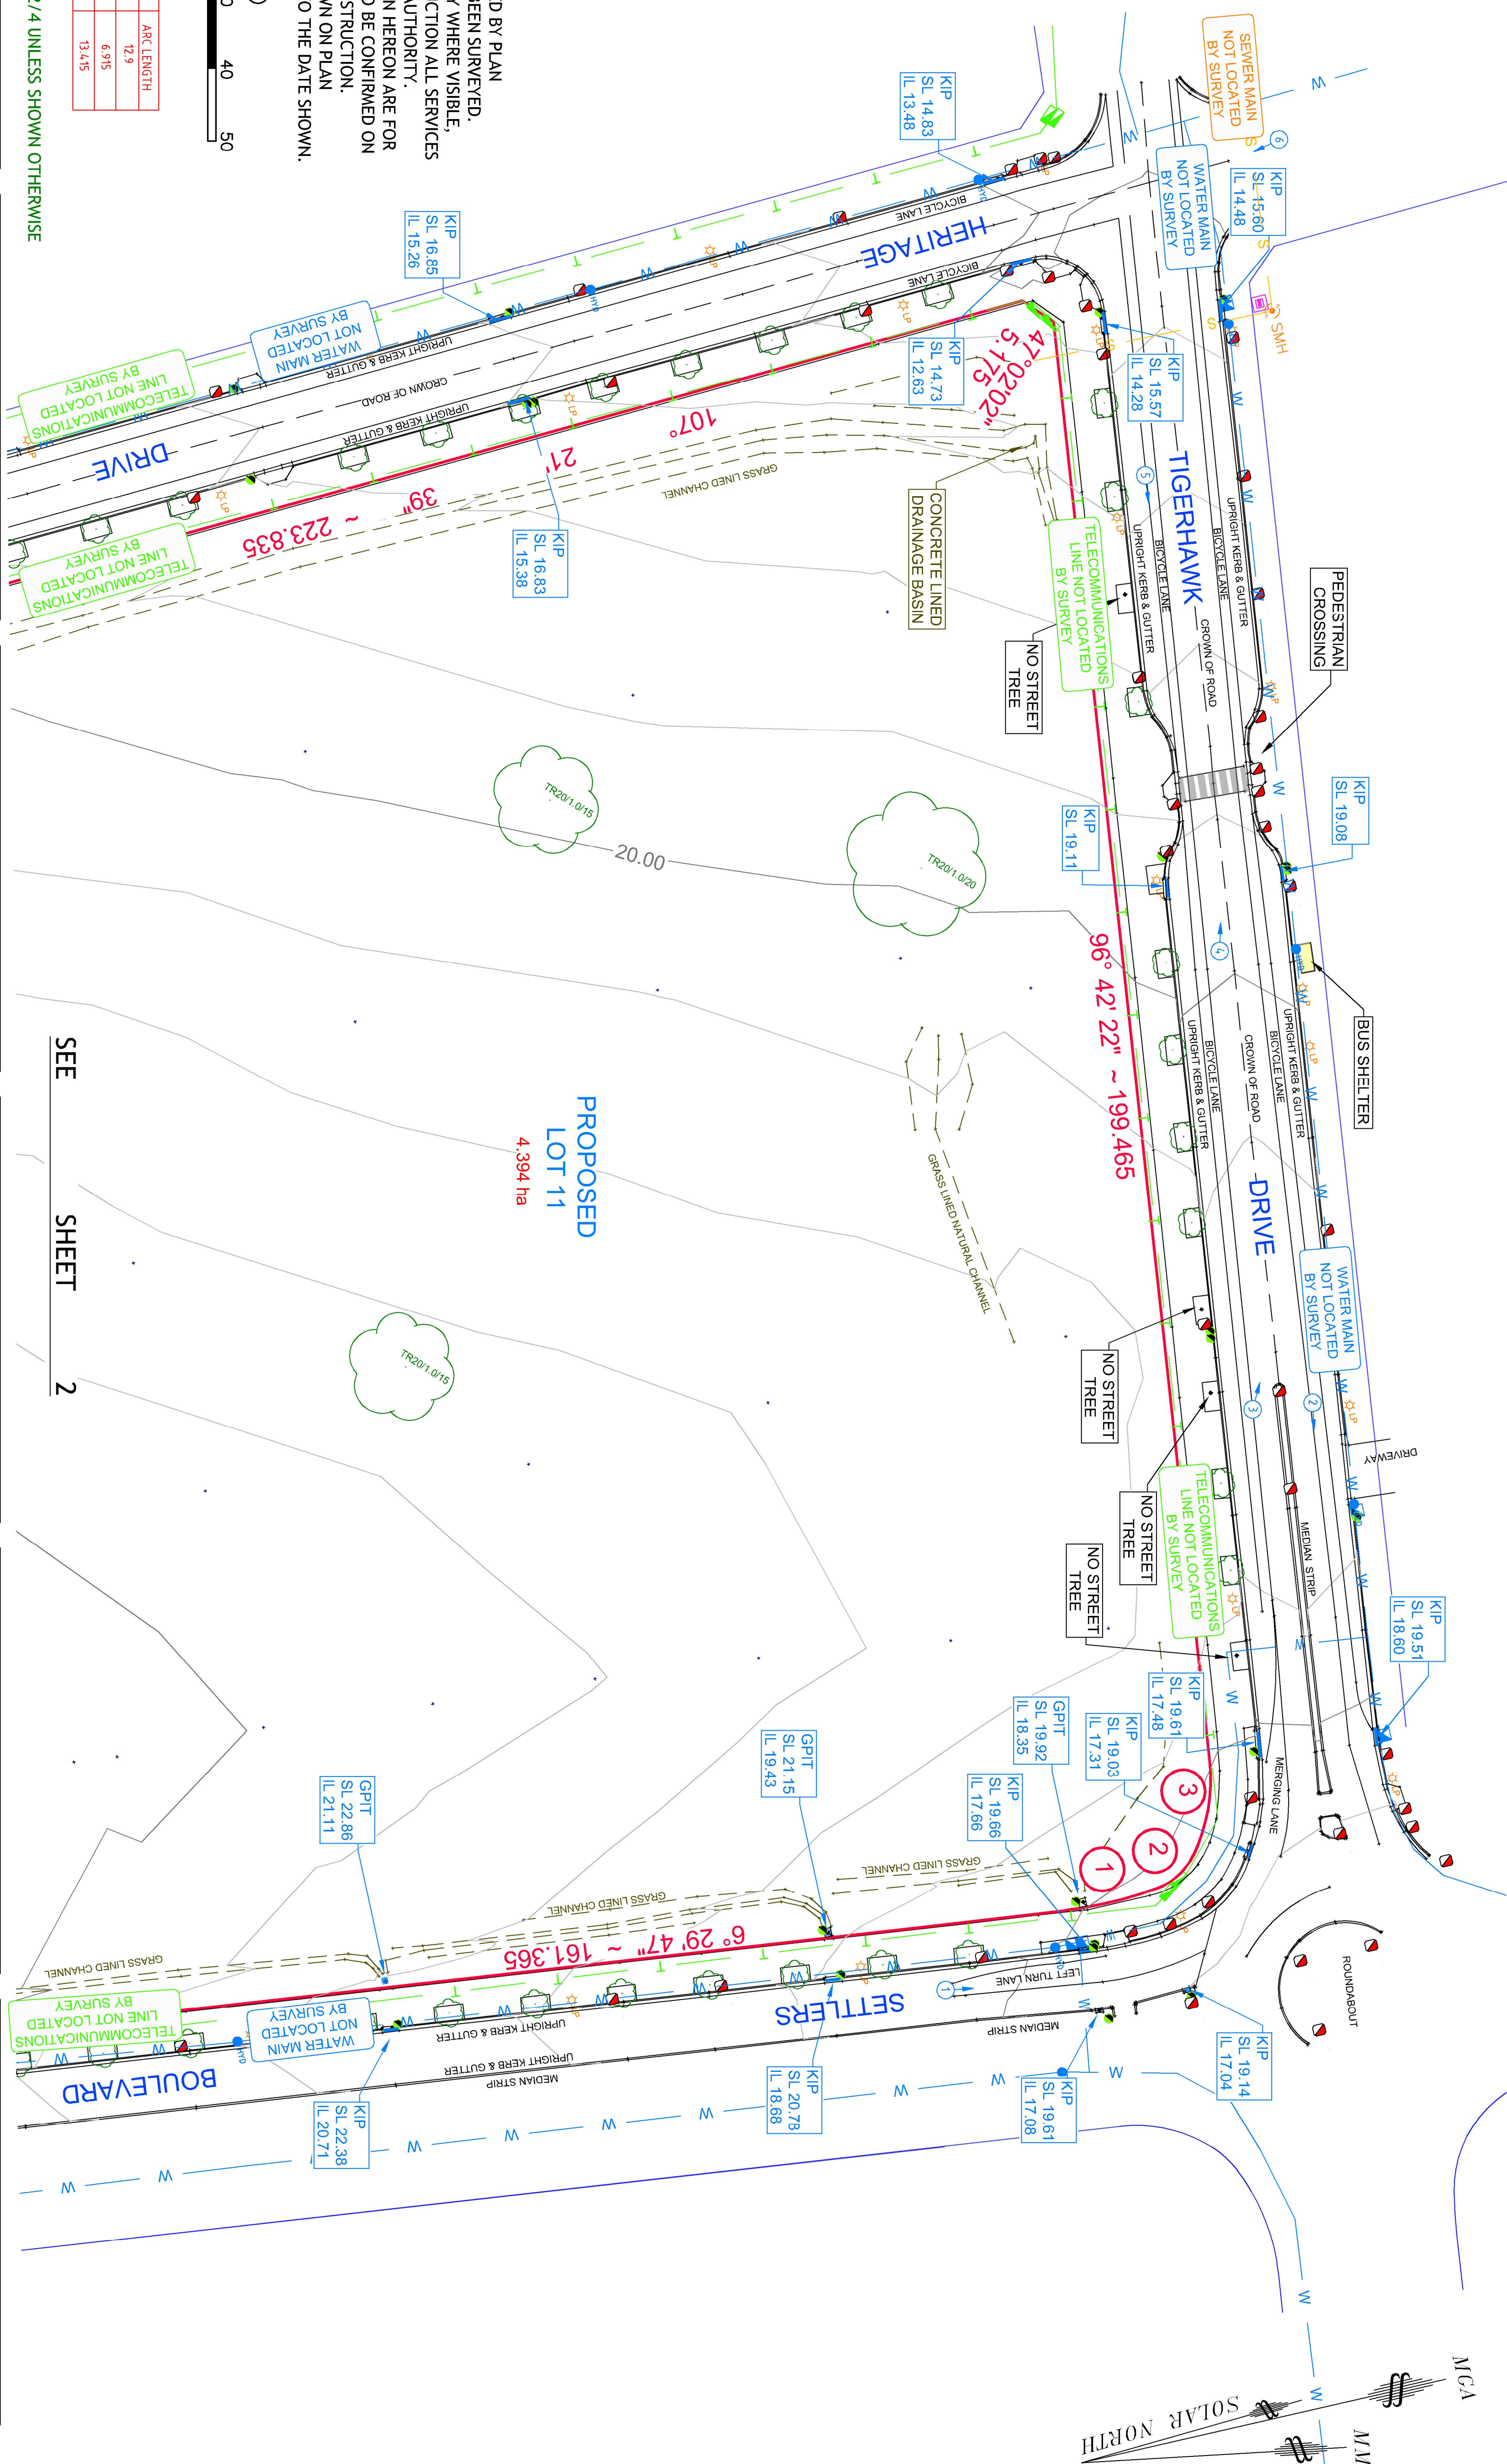

PHOTOGRAPH 1

PHOTOGRAPH 2

PHOTOGRAPH 3

PHOTOGRAPH 4

PHOTOGRAPH 5

PHOTOGRAPH 6

Ed.	INITIAL ISSUE	21/10/21
Details of Revisions		Date

Client / Council Development Consent Number

Scale: 1:100 (A1), 1:200 (A3)	Datum: AHD
Origin: 55M71724	Contour Int: 1.0
Surveyor: S.C.	Drawn: S.F.
Checked: S.C.	Approved: J.H.
Job Number: 6636	Drawing File: 6636-DET
Registered Surveyor:	

LAND DEVELOPMENT SOLUTIONS

• Surveying • Planning • Engineering


PO Box 853 THE JUNCTION NSW, 2291
 Phone: (02) 4963 5520 Fax: (02) 4963 5521
 E-mail: mail@lds.net.au
 ABN: 42 110 897 928

DETAIL SURVEY OF LOT 11 & 12, UNREGISTERED D.P., BEING SUBDIVIDED LOT 1, D.P. 1224700, CHISHOLM

Drawing Number	1	Edition	A
Sheet	1. of 2		

LEGEND

	BOUNDARY LINE
	ADJACENT BOUNDARY
	EASEMENT
	FENCE LINE
	SEWER MAIN
	WATER MAIN
	OVERHEAD ELECTRICITY
	UNDERGROUND ELECTRICITY
	TELECOMMUNICATIONS LINE
	OPTIC FIBRE LINE
	GAS LINE
	MAJOR CONTOUR LINE
	MINOR CONTOUR LINE
	REMAINING WALLS
	BENCH MARK
	SEWER INSPECTION POINT
	SEWER MANHOLE
	STOP VALVE
	HYDRANT
	WATER METER
	GRADED PIT
	POWER POLE
	LIGHT POLE
	ELECTRICAL TURRET
	GAS METER
	TELECOMMUNICATIONS PIT
	TRAFFIC SIGNAL
	DEMOTES PHOTO LOCATION
	STREET SIGN
	DEMOTES TREE
	DEMOTES TREE SPREAD
	DEMOTES WINDOW
	DEMOTES FLOOR
	DEMOTES SILL RL
	DEMOTES WINDOW
	DEMOTES FLOOR
	DEMOTES SILL RL
	H 16.12
	S 15.12

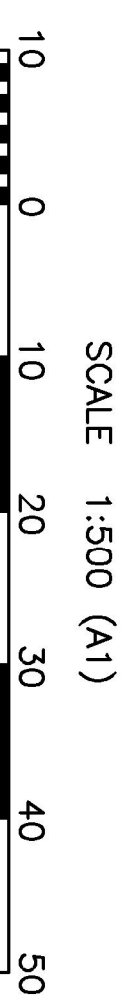


SHORT LINE TABLE

LINE	BEARING	DISTANCE	RADIUS	ARC LENGTH
4	50°48'30"	5.795	-	-
5	82°41'29"	14.016	-	-
6	130°01'34"	5.122	-	-
7	35°22'11"	5.441	-	-
8	82°41'29"	16.037	-	-
9	4°05'15"	12.769	-	-
10	338°54'33"	4.6997	159.500	4.7169
11	317°26'53"	22.252	49.500	22.444
12	292°51'01"	28.868	66.775	29.101
13	271°23'15"	2.023	6.550	2.031
14	249°52'09"	15.398	35.198	15.524
15	229°03'36"	10.010	35.198	10.044
16	45°28'26"	8.952	55.950	8.961
17	225°30'47"	6.988	44.050	6.995
18	23°43'49"	35.553	60.000	36.034

ALL STREET TREES ARE A NOMINAL 4/0.2/4 UNLESS SHOWN OTHERWISE

- NOTE:**
- BOUNDARIES HAVE BEEN DETERMINED BY PLAN DIMENSIONS ONLY, AND HAVE NOT BEEN SURVEYED. SERVICES HAVE BEEN LOCATED ONLY WHERE VISIBLE. PRIOR TO EXCAVATION OR CONSTRUCTION ALL SERVICES ARE TO BE LOCATED BY RELEVANT AUTHORITY.
 - SPOT LEVELS AND CONTOURS SHOWN HEREON ARE FOR DESIGN PURPOSES ONLY AND ARE TO BE CONFIRMED ON SITE PRIOR TO EXCAVATION OR CONSTRUCTION.
 - APPROXIMATE SITE AREA IS AS SHOWN ON PLAN (14/10/2021)
 - DETAILS OF SURVEY ARE CORRECT TO THE DATE SHOWN.
 -

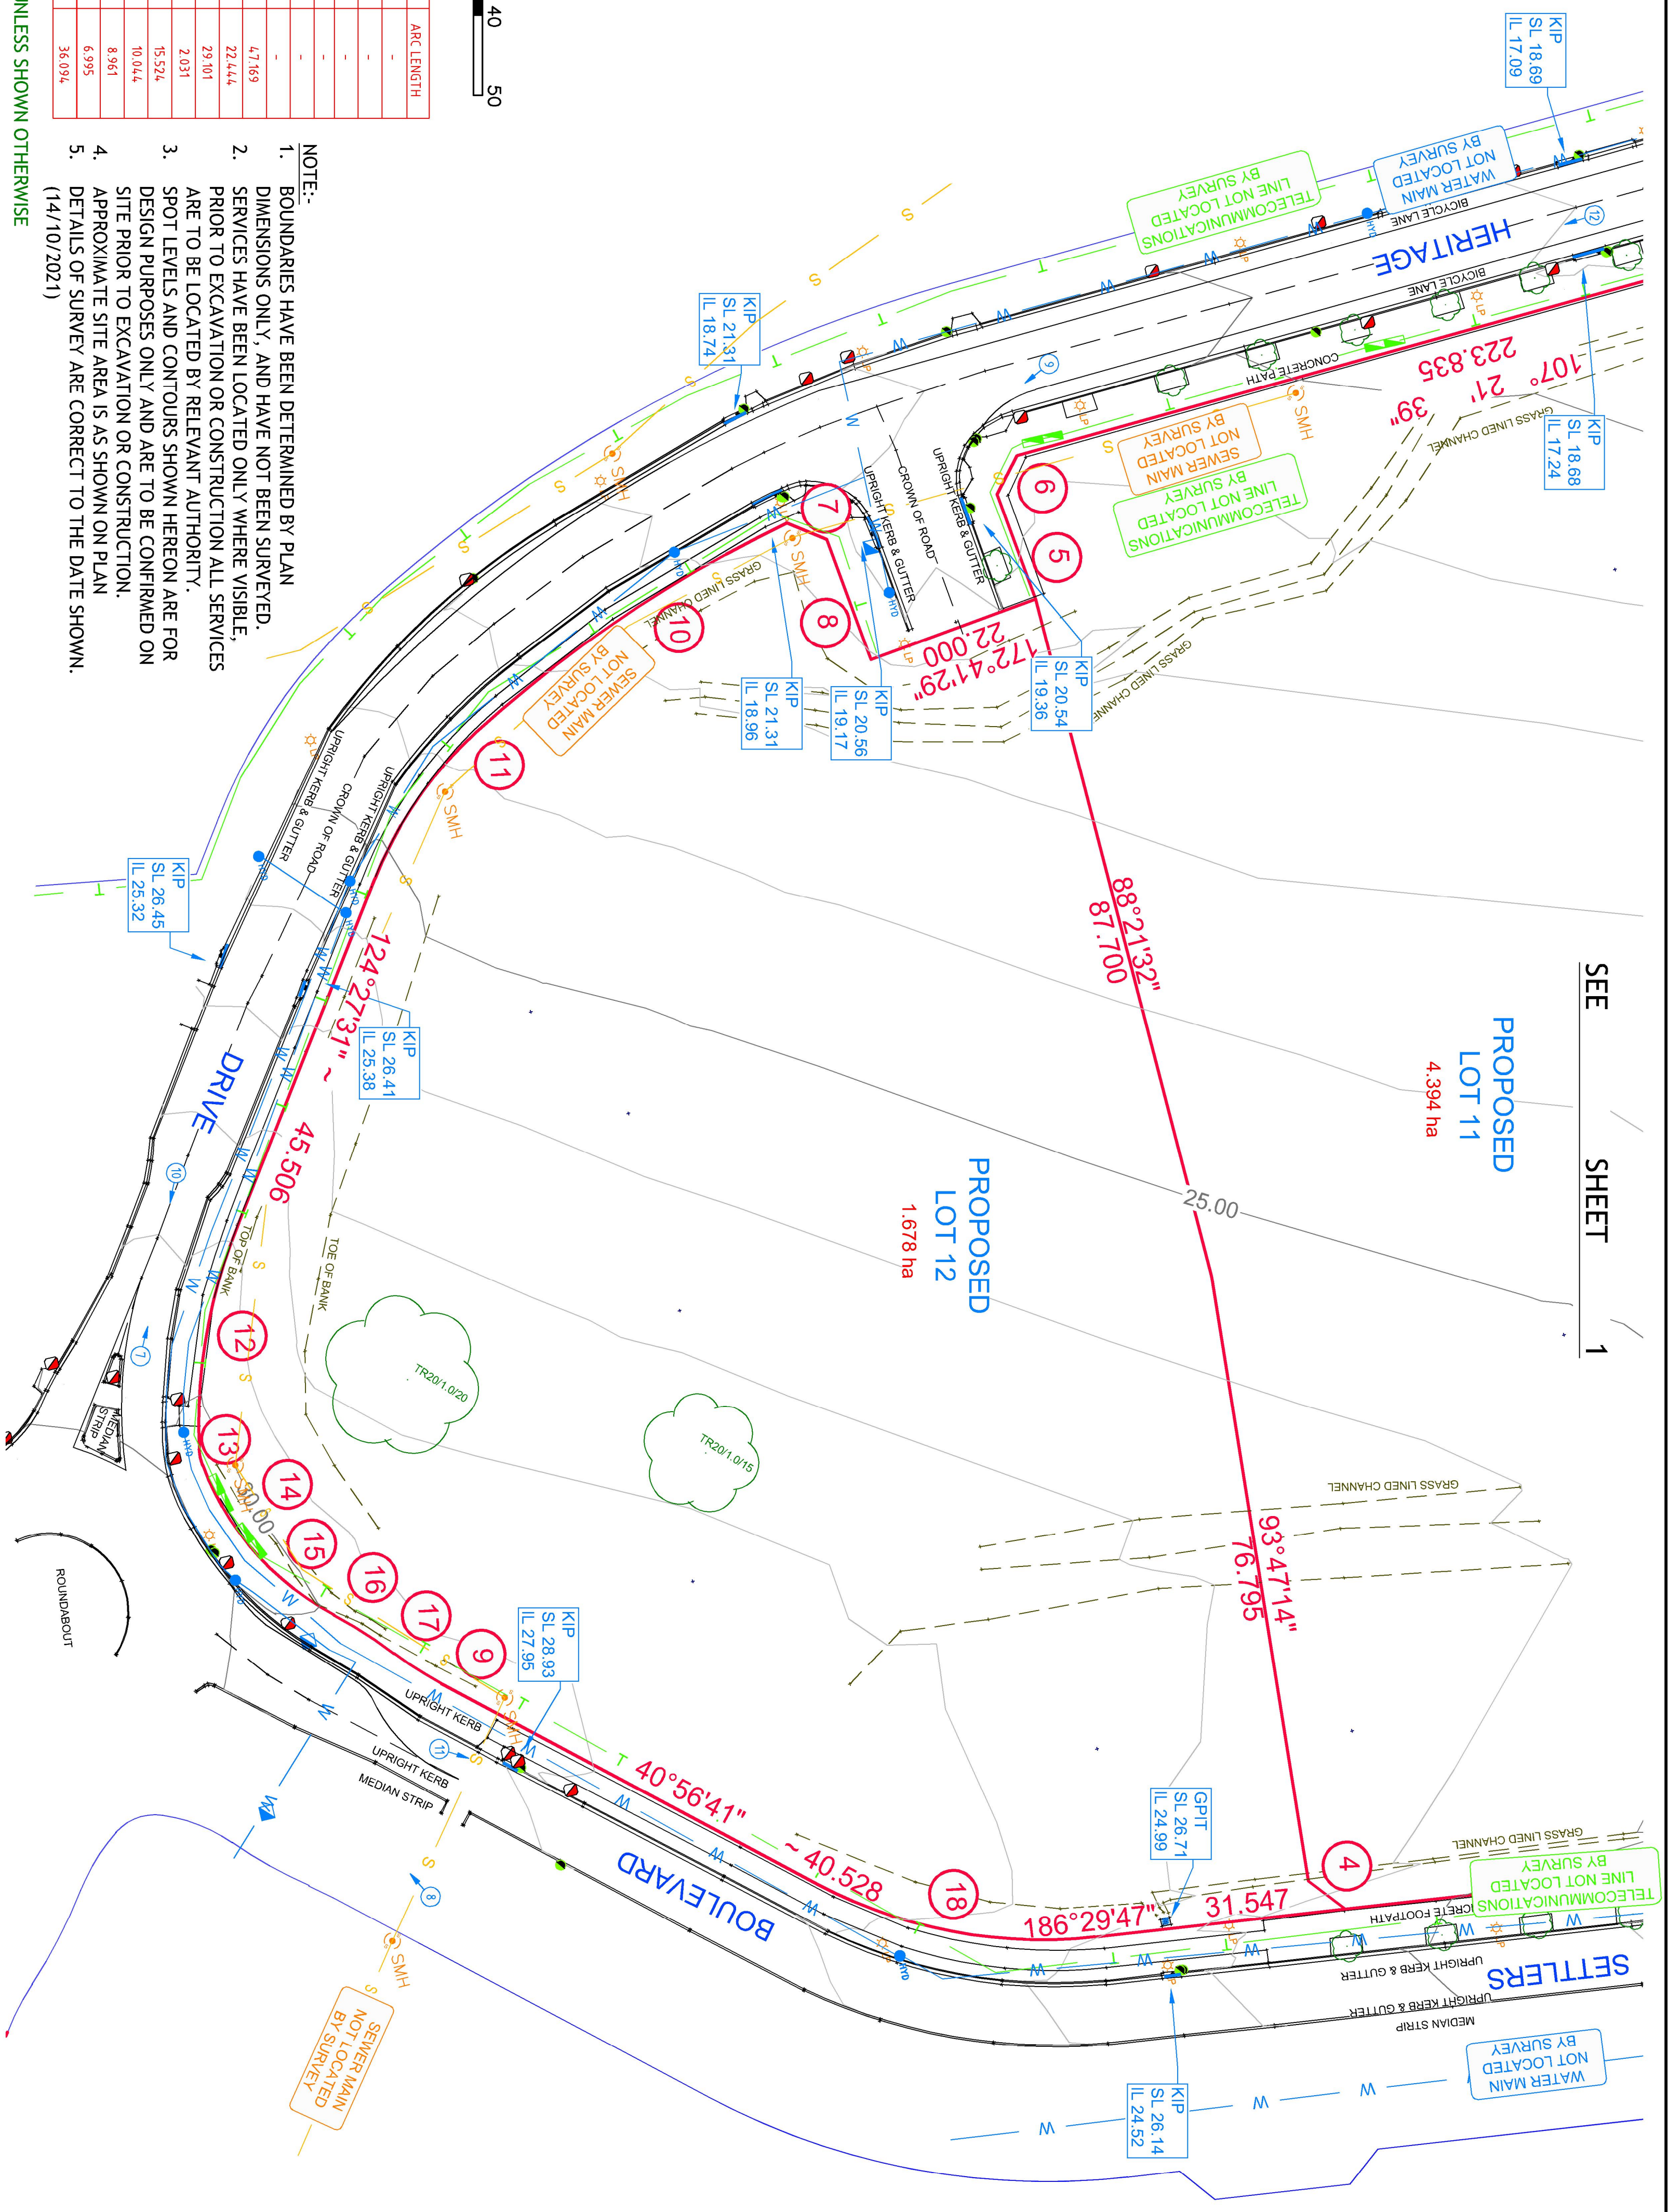

PHOTOGRAPH 7

PHOTOGRAPH 8

PHOTOGRAPH 9

PHOTOGRAPH 10

PHOTOGRAPH 11

PHOTOGRAPH 12

Ed.	INITIAL ISSUE	Date
	Details of Revisions	21/10/21

Client / Council Development Consent Number

Scale:	1:100 (A1), 1:200 (A3)	Datum:	AHD
Origin:	SSM77234	Contour Int:	1.0
Surveyor:	S.N.	Drawn:	S.F.
Checked:	S.C.	Approved:	J.H.
Job Number:	6636	Drawing File:	6636-DET
Registered Surveyor:		

LAND DEVELOPMENT SOLUTIONS

Surveying... Planning... Engineering

PO Box 853 THE JUNCTION NSW, 2291

Phone: (02) 4963 5520 Fax: (02) 4963 5521

E-mail: mail@lds.net.au

ABN: 42 110 897 928

DETAIL SURVEY OF LOT 11 & 12, UNREGISTERED D.P., BEING SUBDIVIDED LOT 1, D.P. 12224700, CHISHOLM

Drawing Number	1	Edition	A
Sheet	2 of 2		