
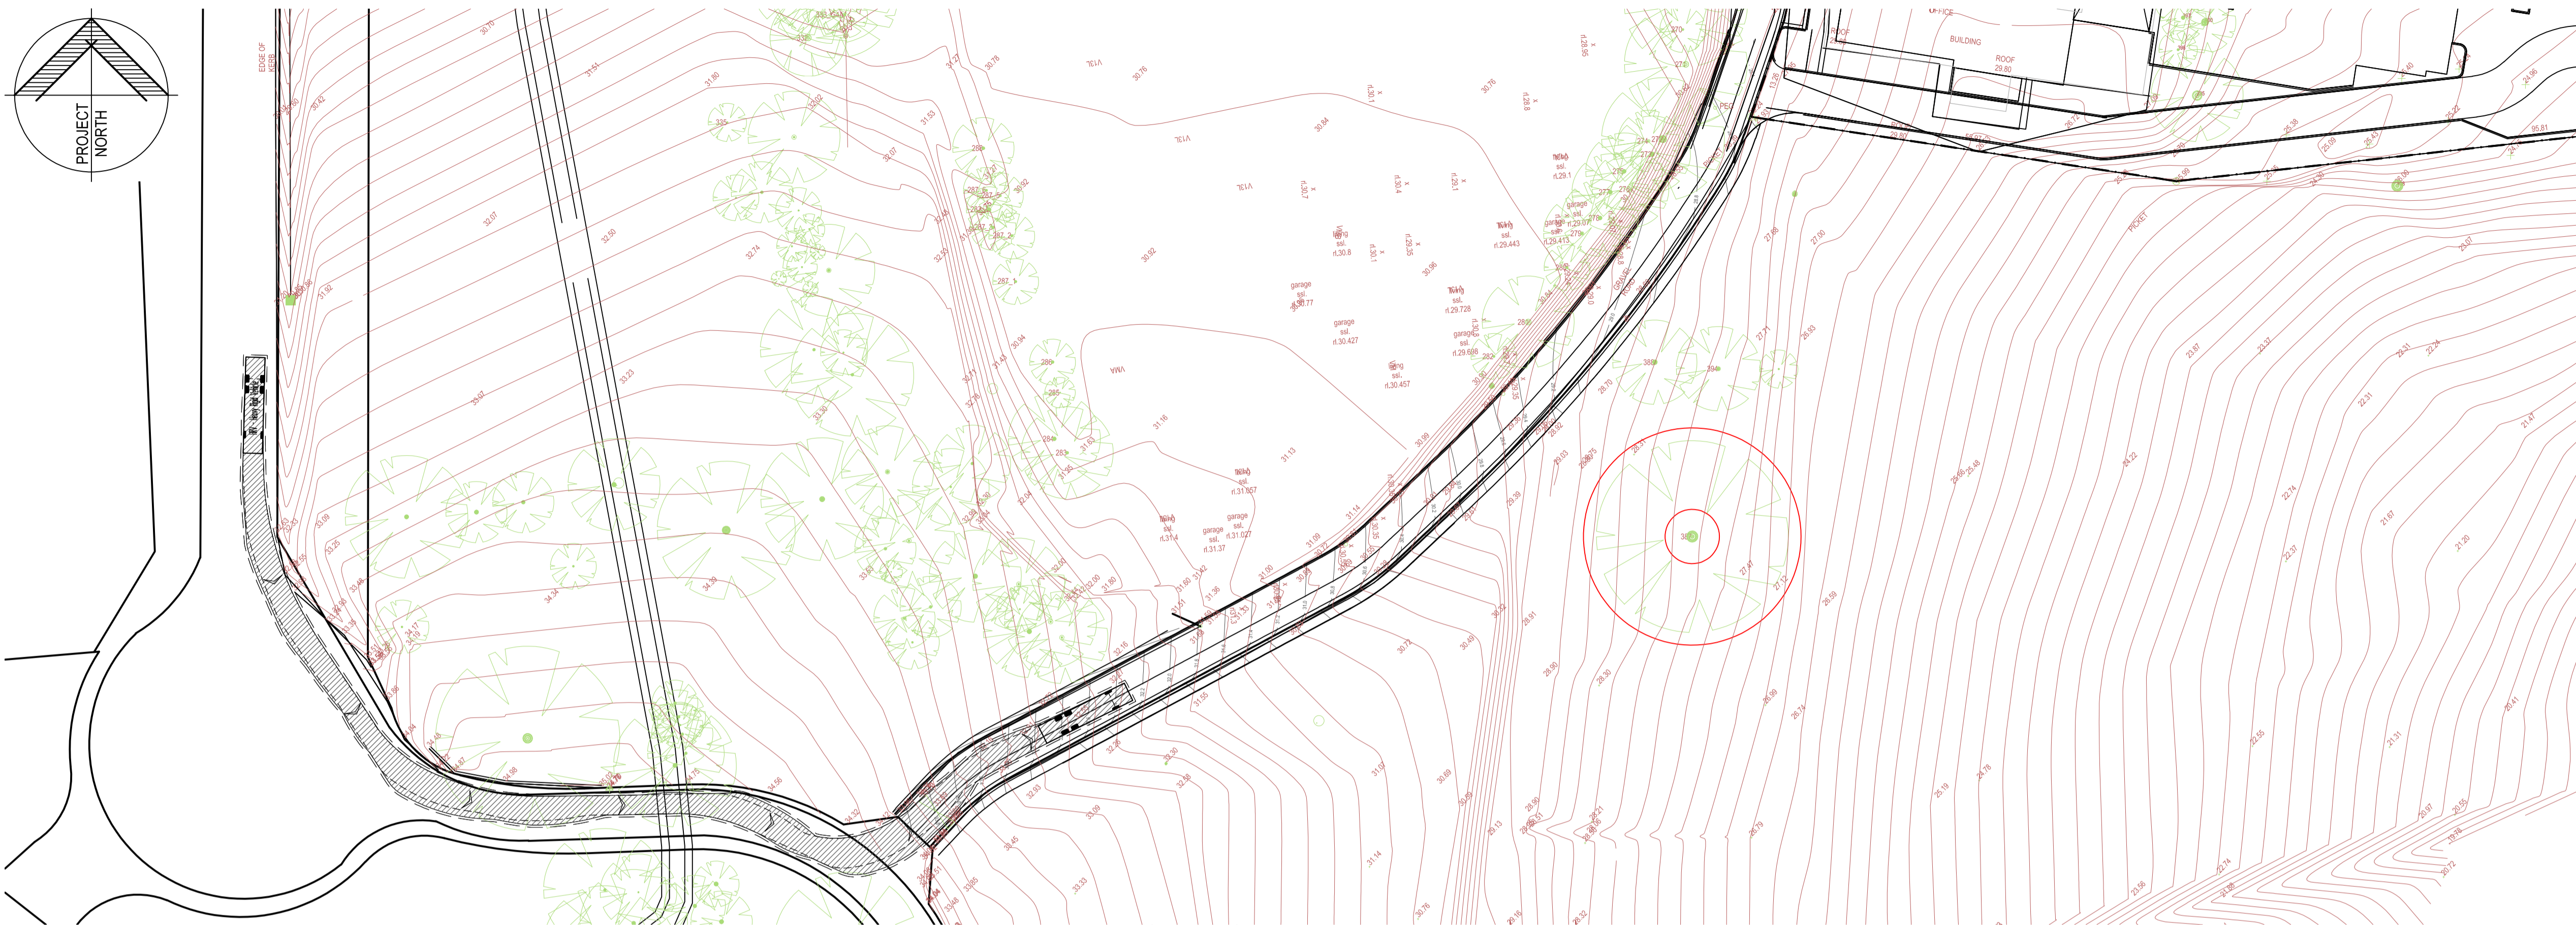


LEGEND


- 21.50 — EXISTING CONTOUR
- 21.9 EXISTING SPOTLEVEL
- 31.2 — DESIGN CONTOUR
- BOUNDARY LINE
- EXISTING FENCE
- ⊗ EXISTING TREE

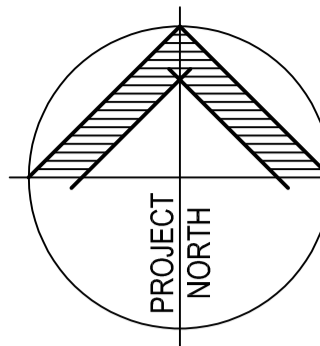



VEHICLE SWEEP PATH ANALYSIS - AGED CARE ENTRY

SCALE 1:500

VEHICLE DIAGRAM

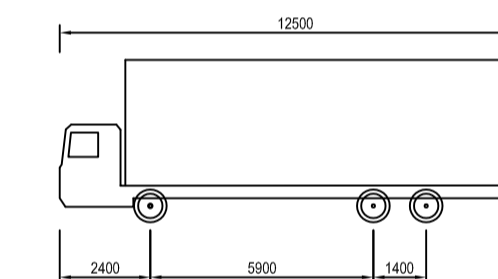

HEAVY RIGID VEHICLE (HRV)
OVERALL LENGTH 12,500m
OVERALL WIDTH 2,500m
MAX TRACK WIDTH 2,500m
KERB TO KERB TURNING RADIUS 12,500m

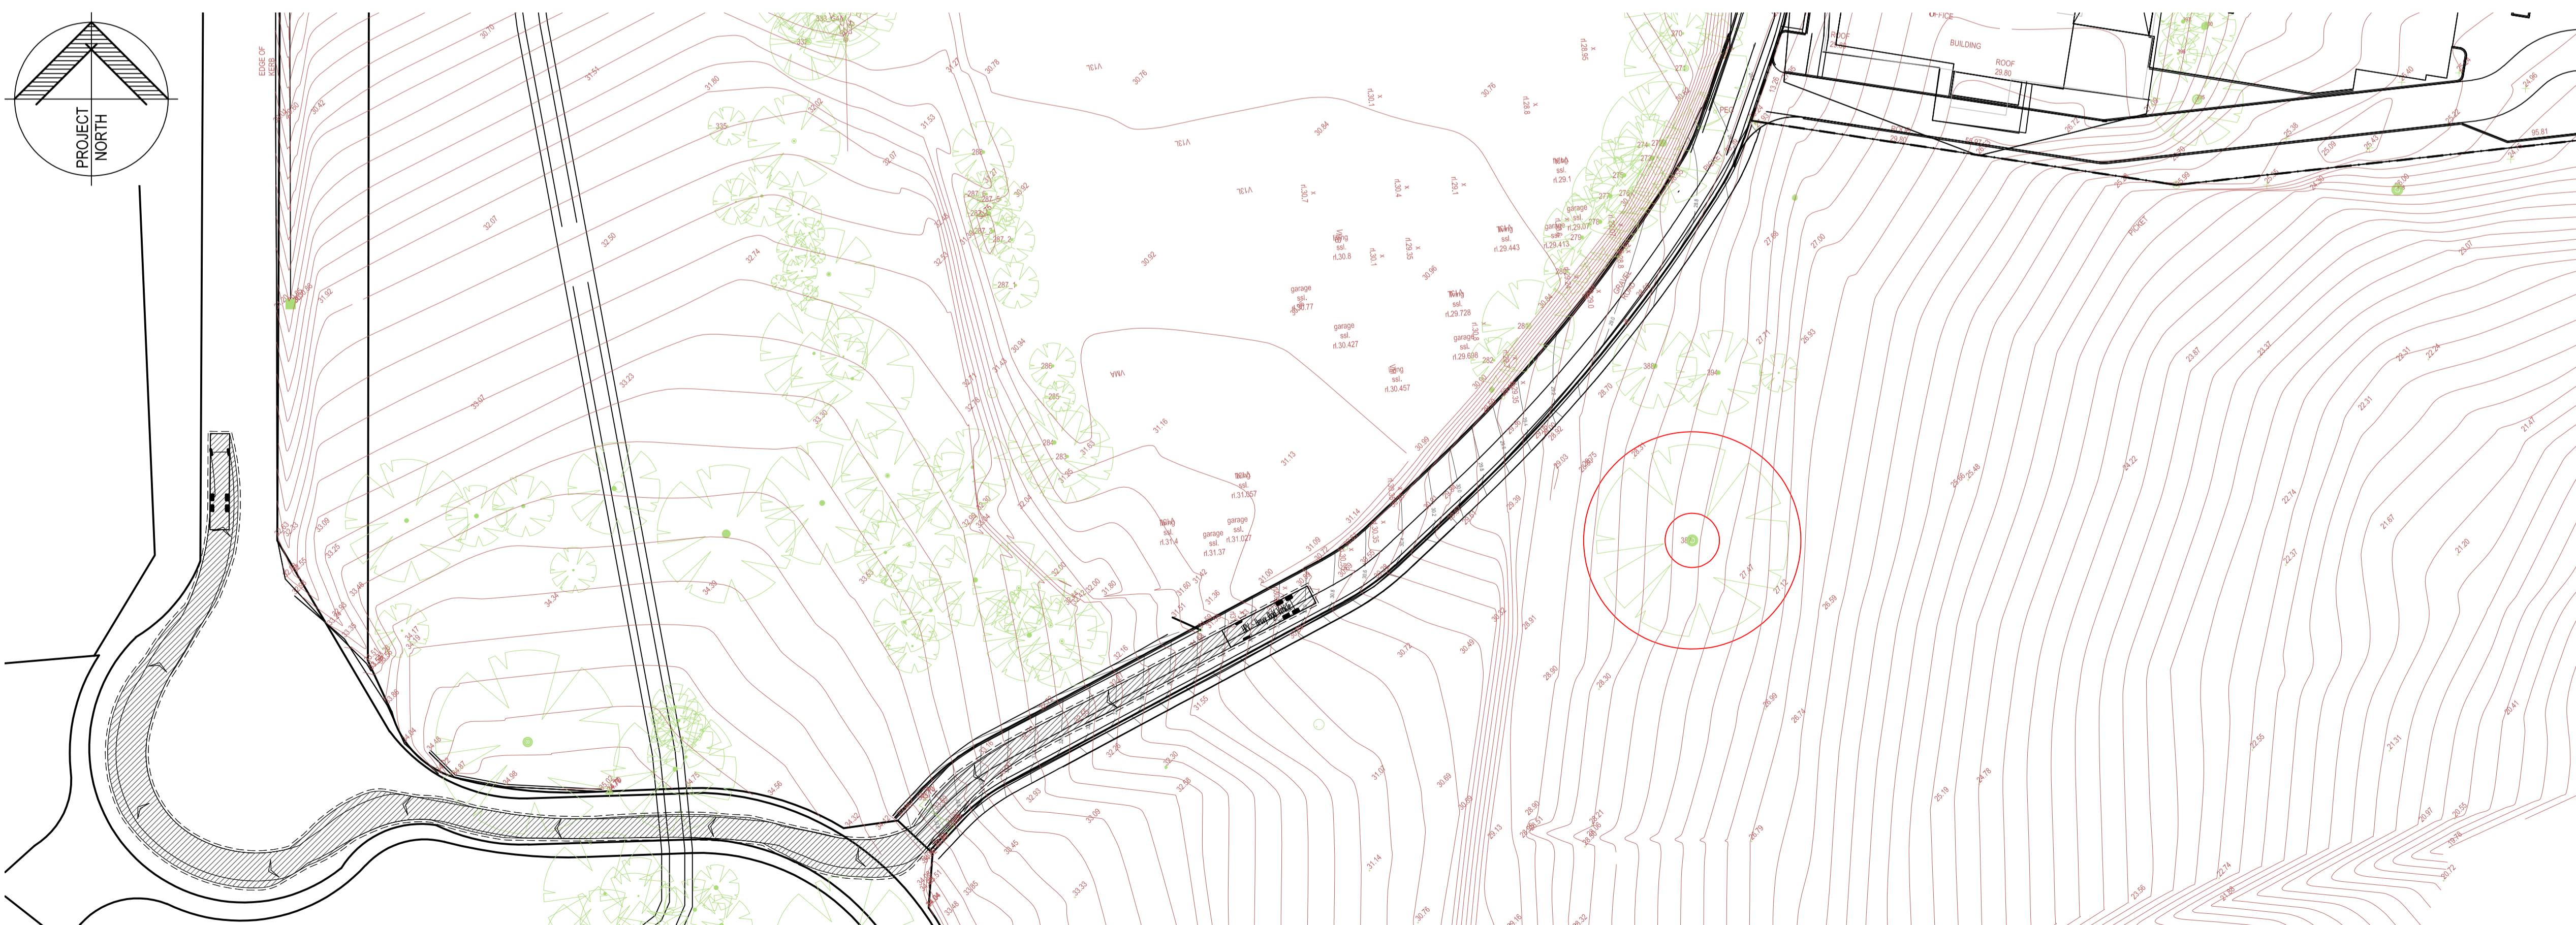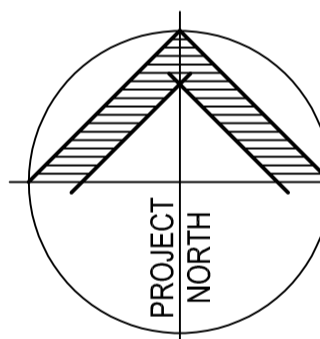

VEHICLE SWEEP PATH ANALYSIS - AGED CARE EXIT

SCALE 1:500

REV	DATE	DRAWING STATUS	DRN	APP
G	26/08/18	ISSUED FOR DA APPROVAL	T.O.	C.D.
F	12/11/18	ISSUED FOR DA APPROVAL	T.O.	C.D.
E	05/11/18	ISSUED FOR INFORMATION	A.V.	C.D.
D	10/10/18	ISSUED FOR INFORMATION	T.O.	C.D.
C	02/10/18	ISSUED FOR INFORMATION	M.N.	C.D.
B	20/08/18	ISSUED FOR INFORMATION	S.Z.	C.D.
A	07/08/18	ISSUED FOR INFORMATION	S.Z.	C.D.

VEHICLE SWEEP PATH ANALYSIS
AGED CARE ACCESS

DRAWING STATUS			SHEET SIZE
FOR APPROVAL			A1
DRAWN	DESIGNED	APPROVED	SCALE
T.Oosterhoff	C.Davies	C.Davies	1:500
PROJECT No.	DRAWING No.	REVISION	

PROJECT No. **12607** DRAWING No. **DA-2002** REVISION **G**

NOT FOR CONSTRUCTION